


694 UPPER FLOOR SQ FT
588 MAIN FLOOR SQ FT
392 LOWER FLOOR SQ FT
640 BASEMENT FLOOR SQ FT

2314 TOTAL SQ FT


272 GARAGE SQ FT

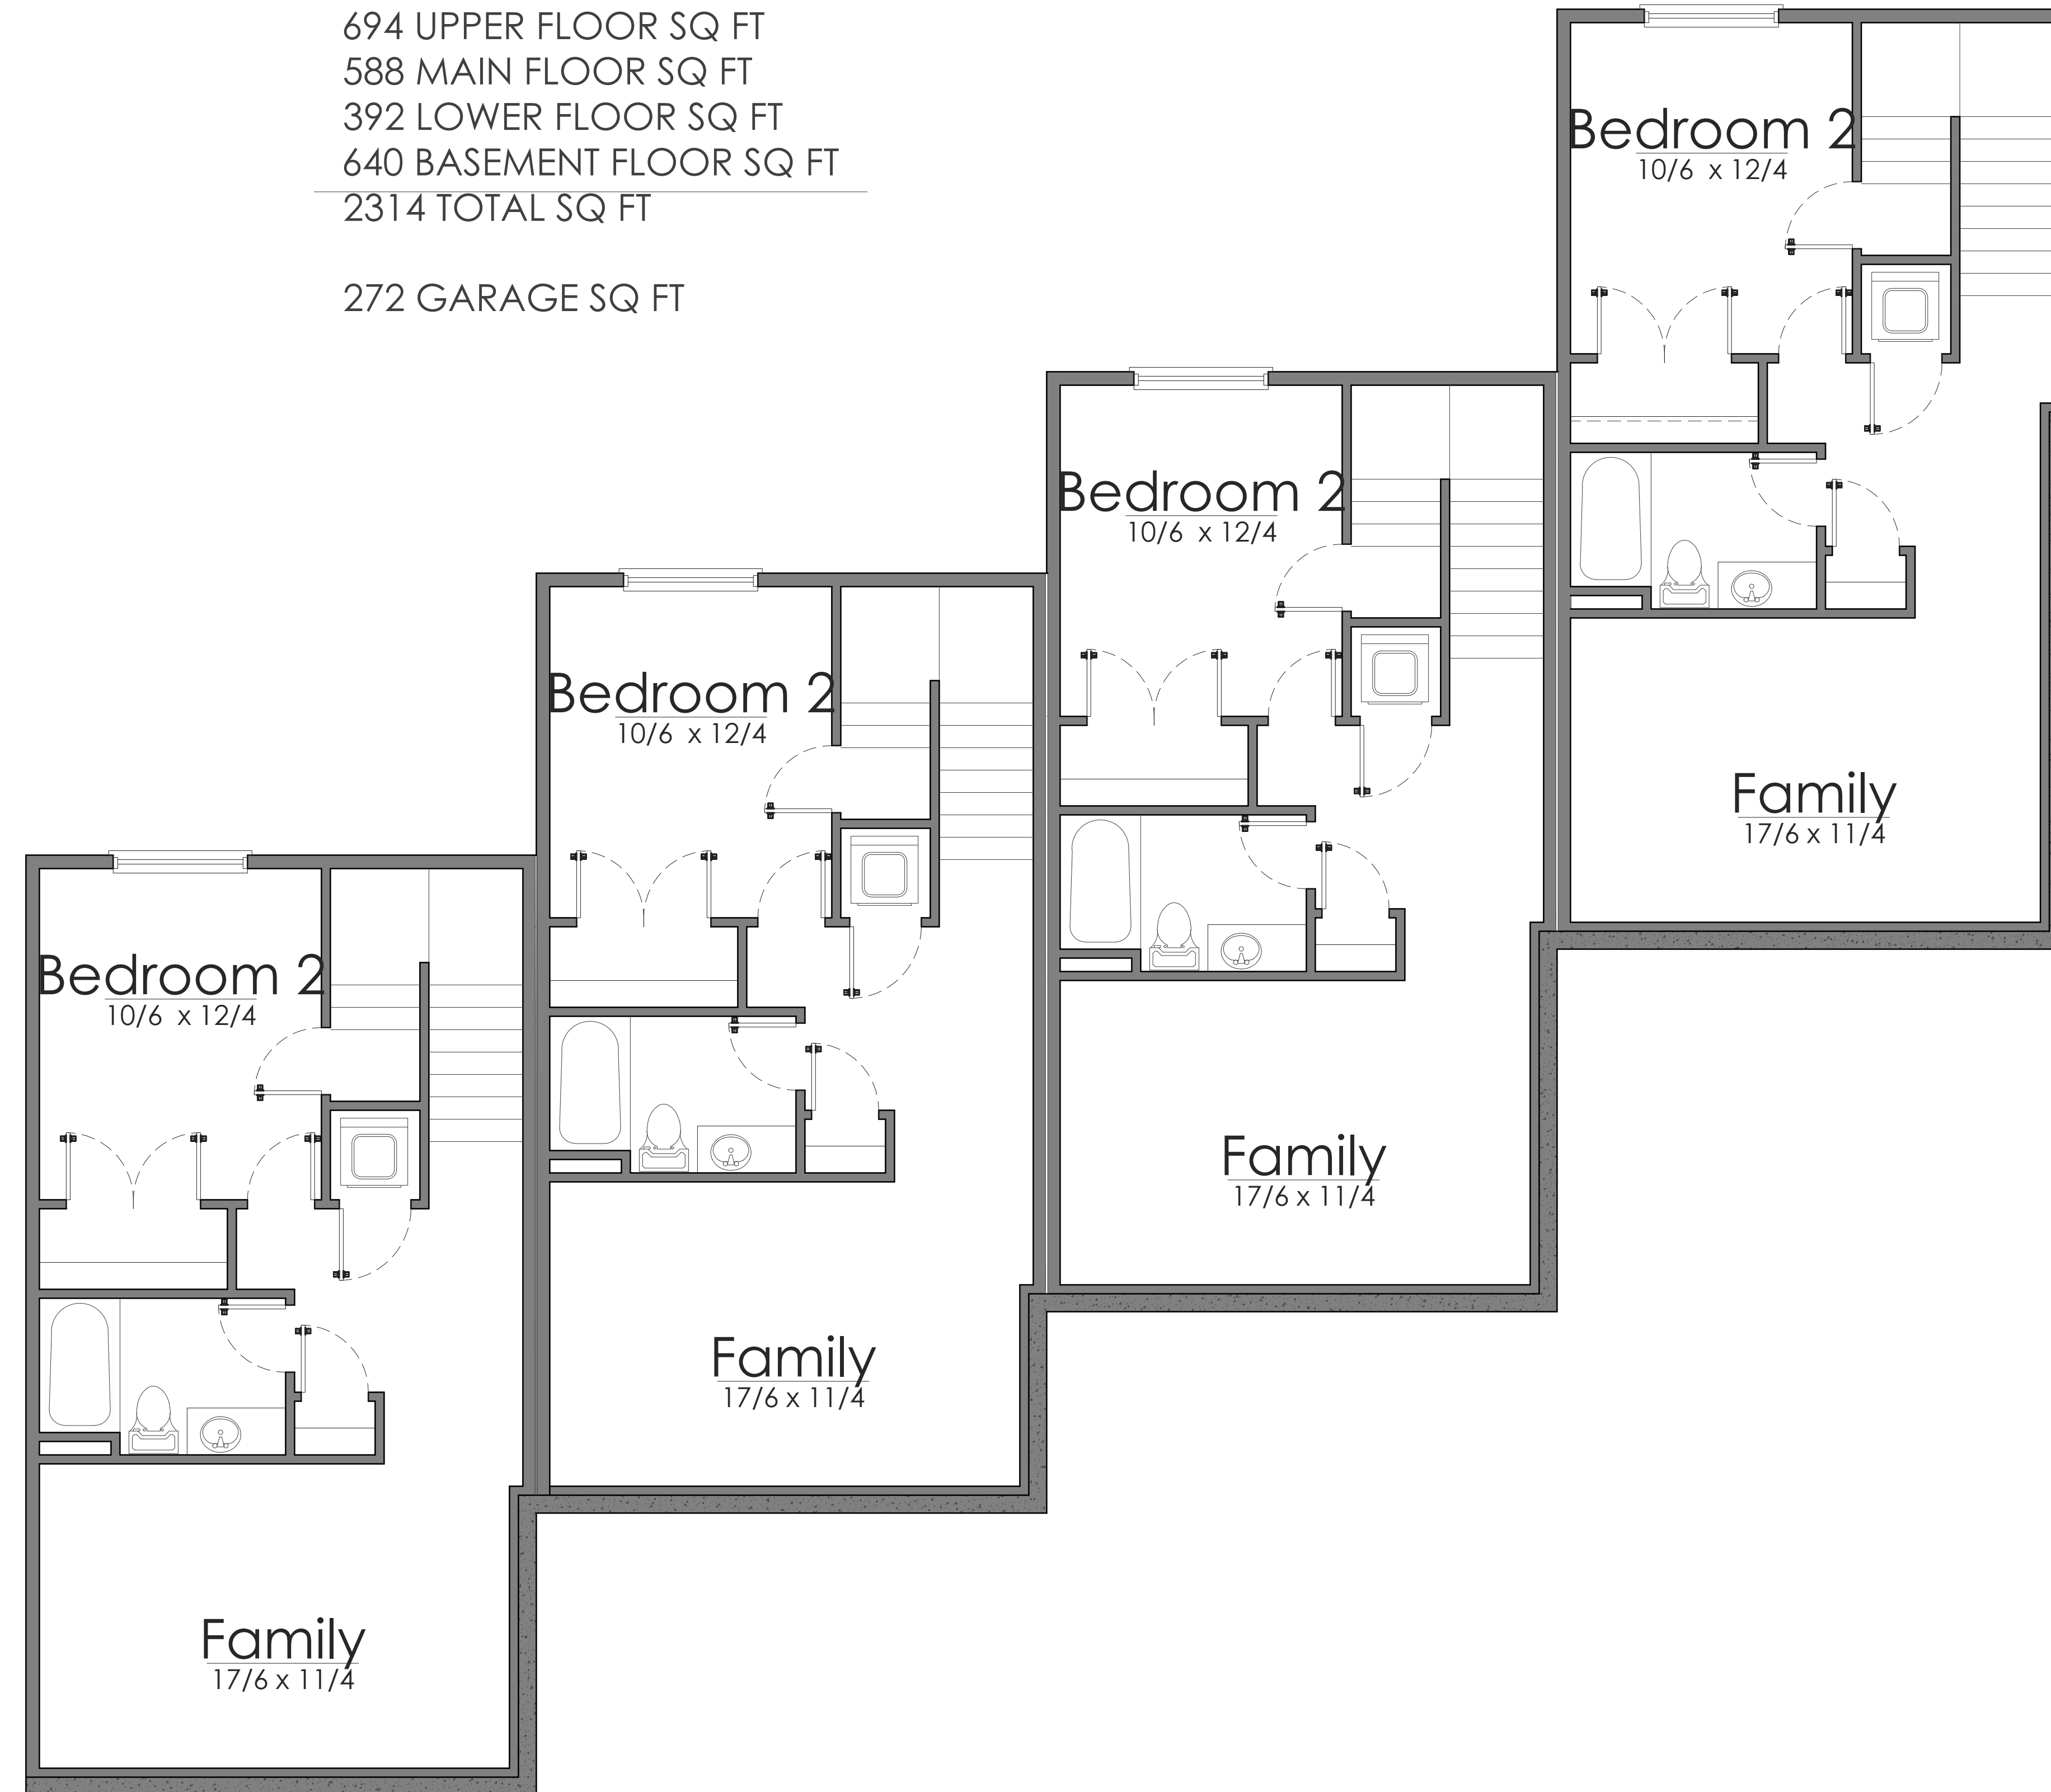

 **Basement Floor Plan**
SCALE: 1/4"=1'-0"

694 UPPER FLOOR SQ FT
588 MAIN FLOOR SQ FT
392 LOWER FLOOR SQ FT
640 BASEMENT FLOOR SQ FT
2314 TOTAL SQ FT

272 GARAGE SQ FT

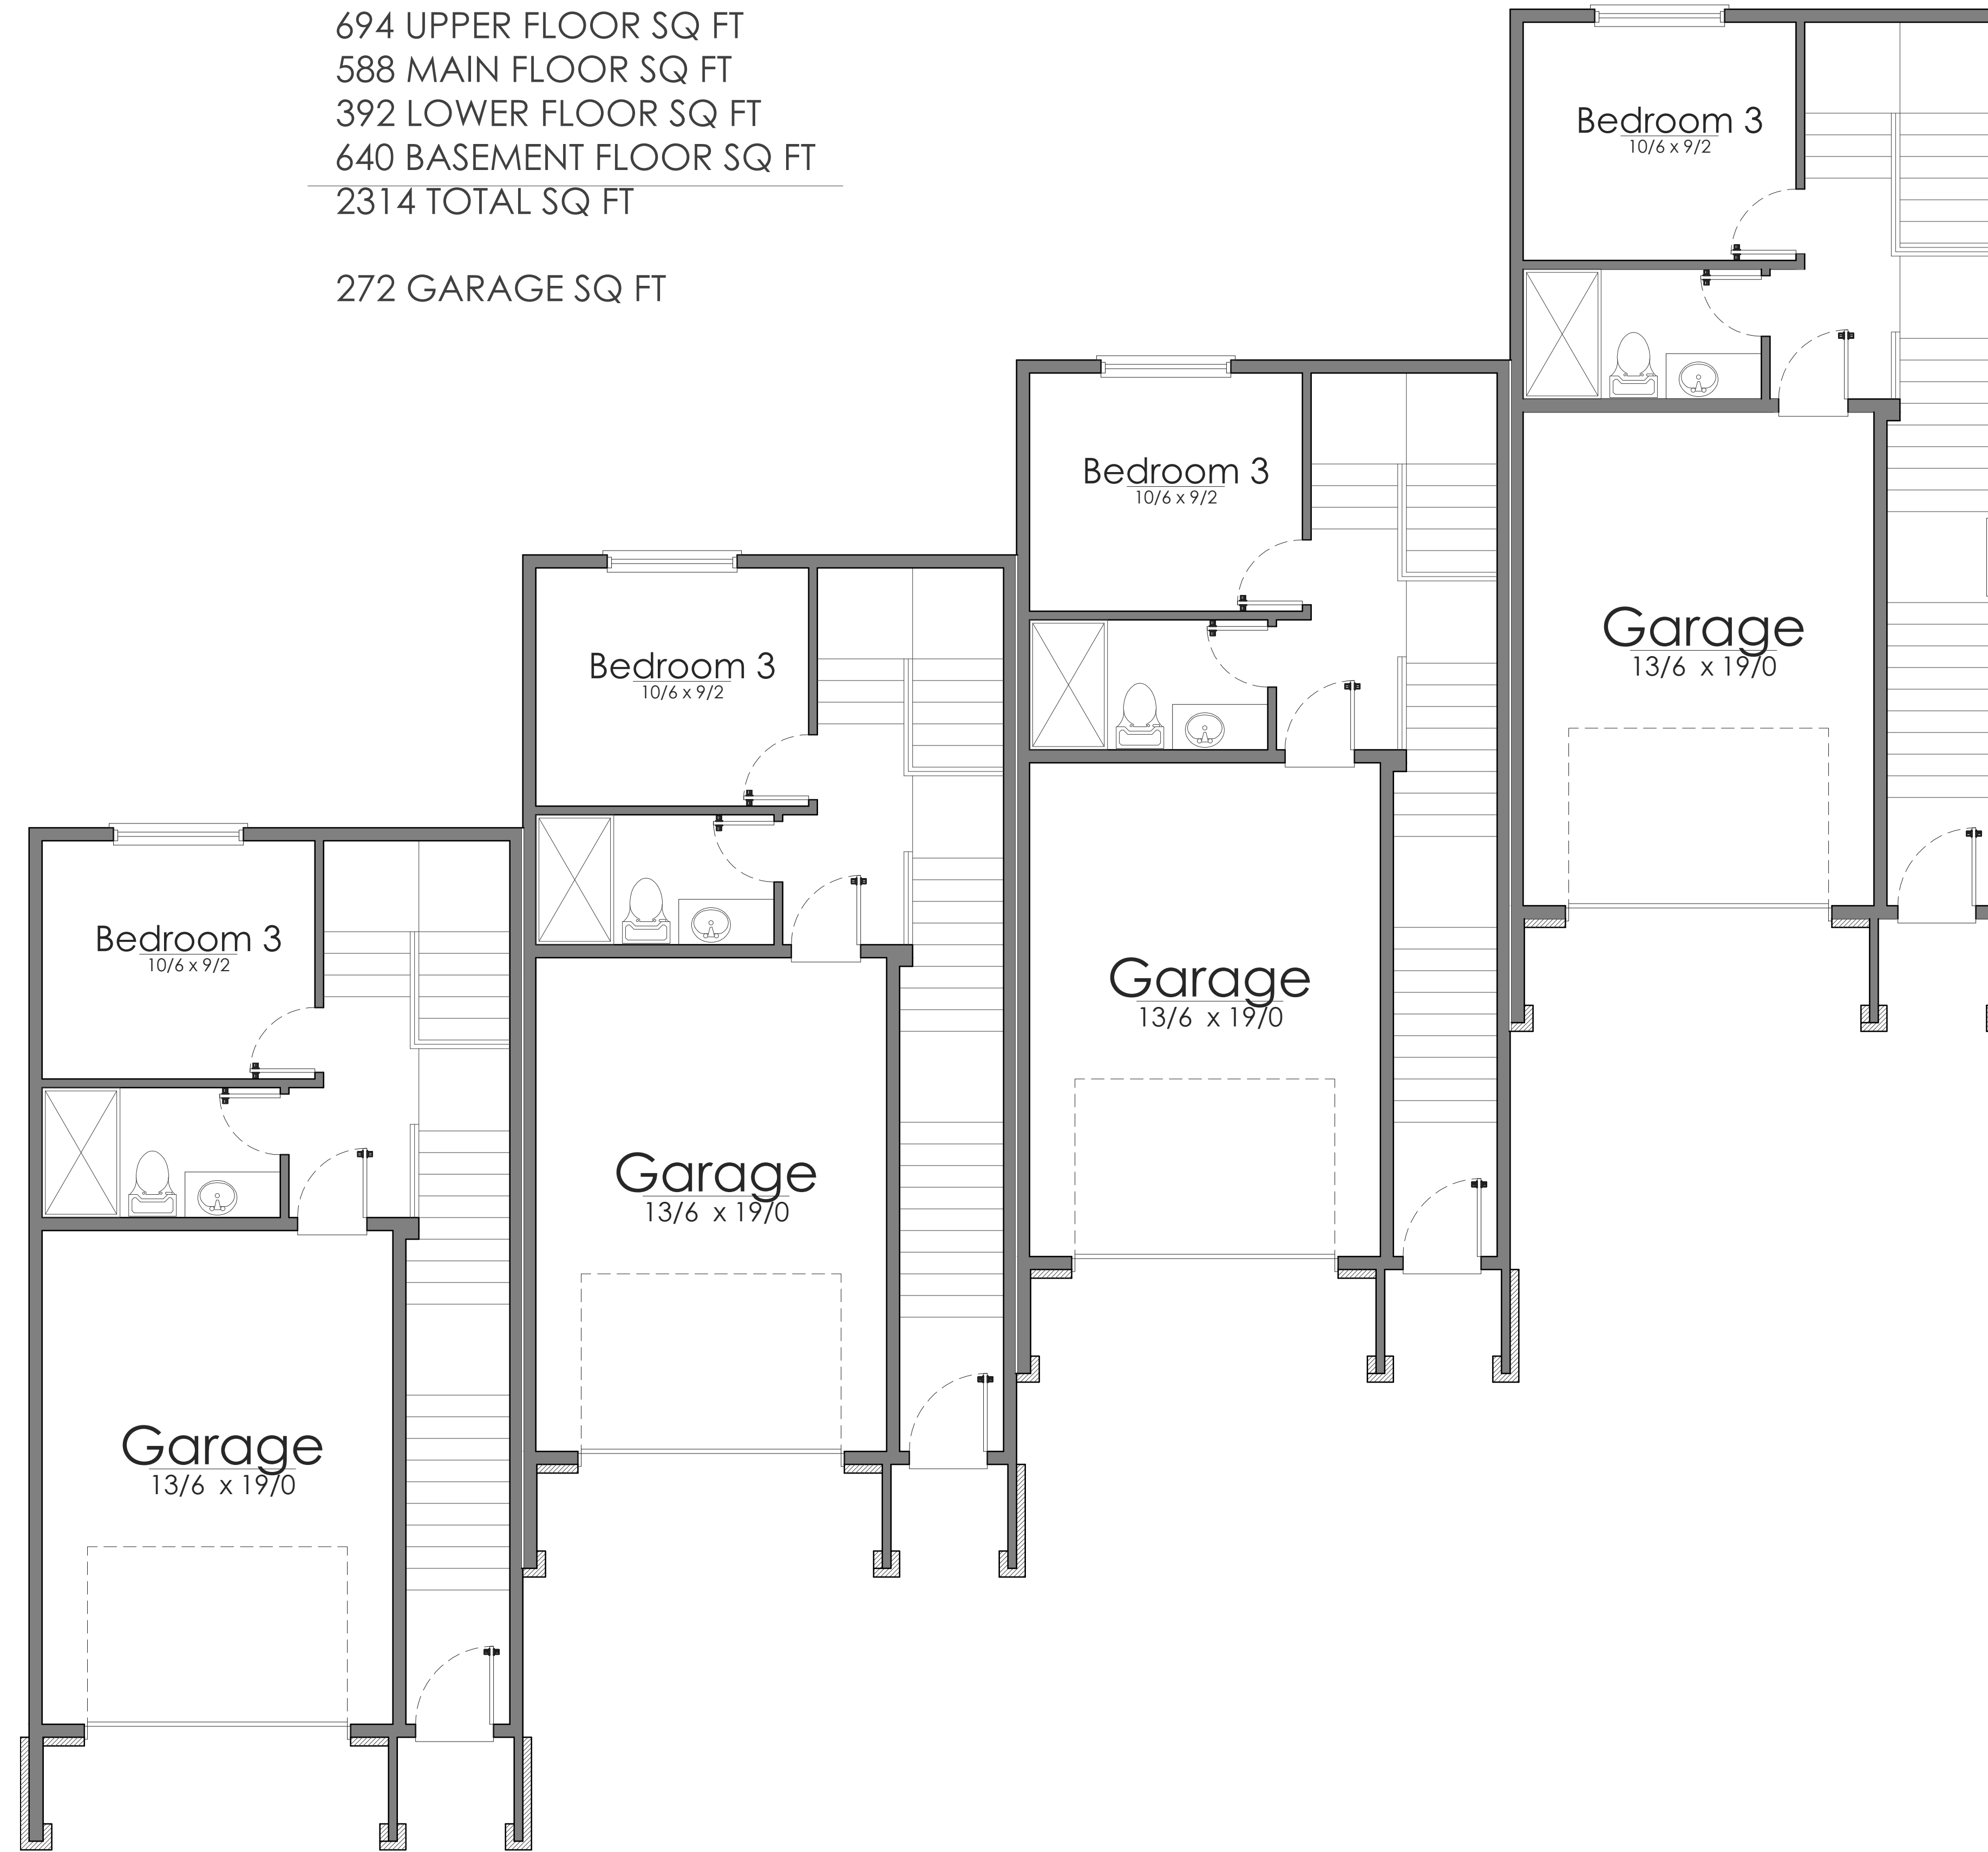


 Lower Floor Plan

SCALE: 1/4"=1'-0"

694 UPPER FLOOR SQ FT
588 MAIN FLOOR SQ FT
392 LOWER FLOOR SQ FT
640 BASEMENT FLOOR SQ FT
2314 TOTAL SQ FT


272 GARAGE SQ FT

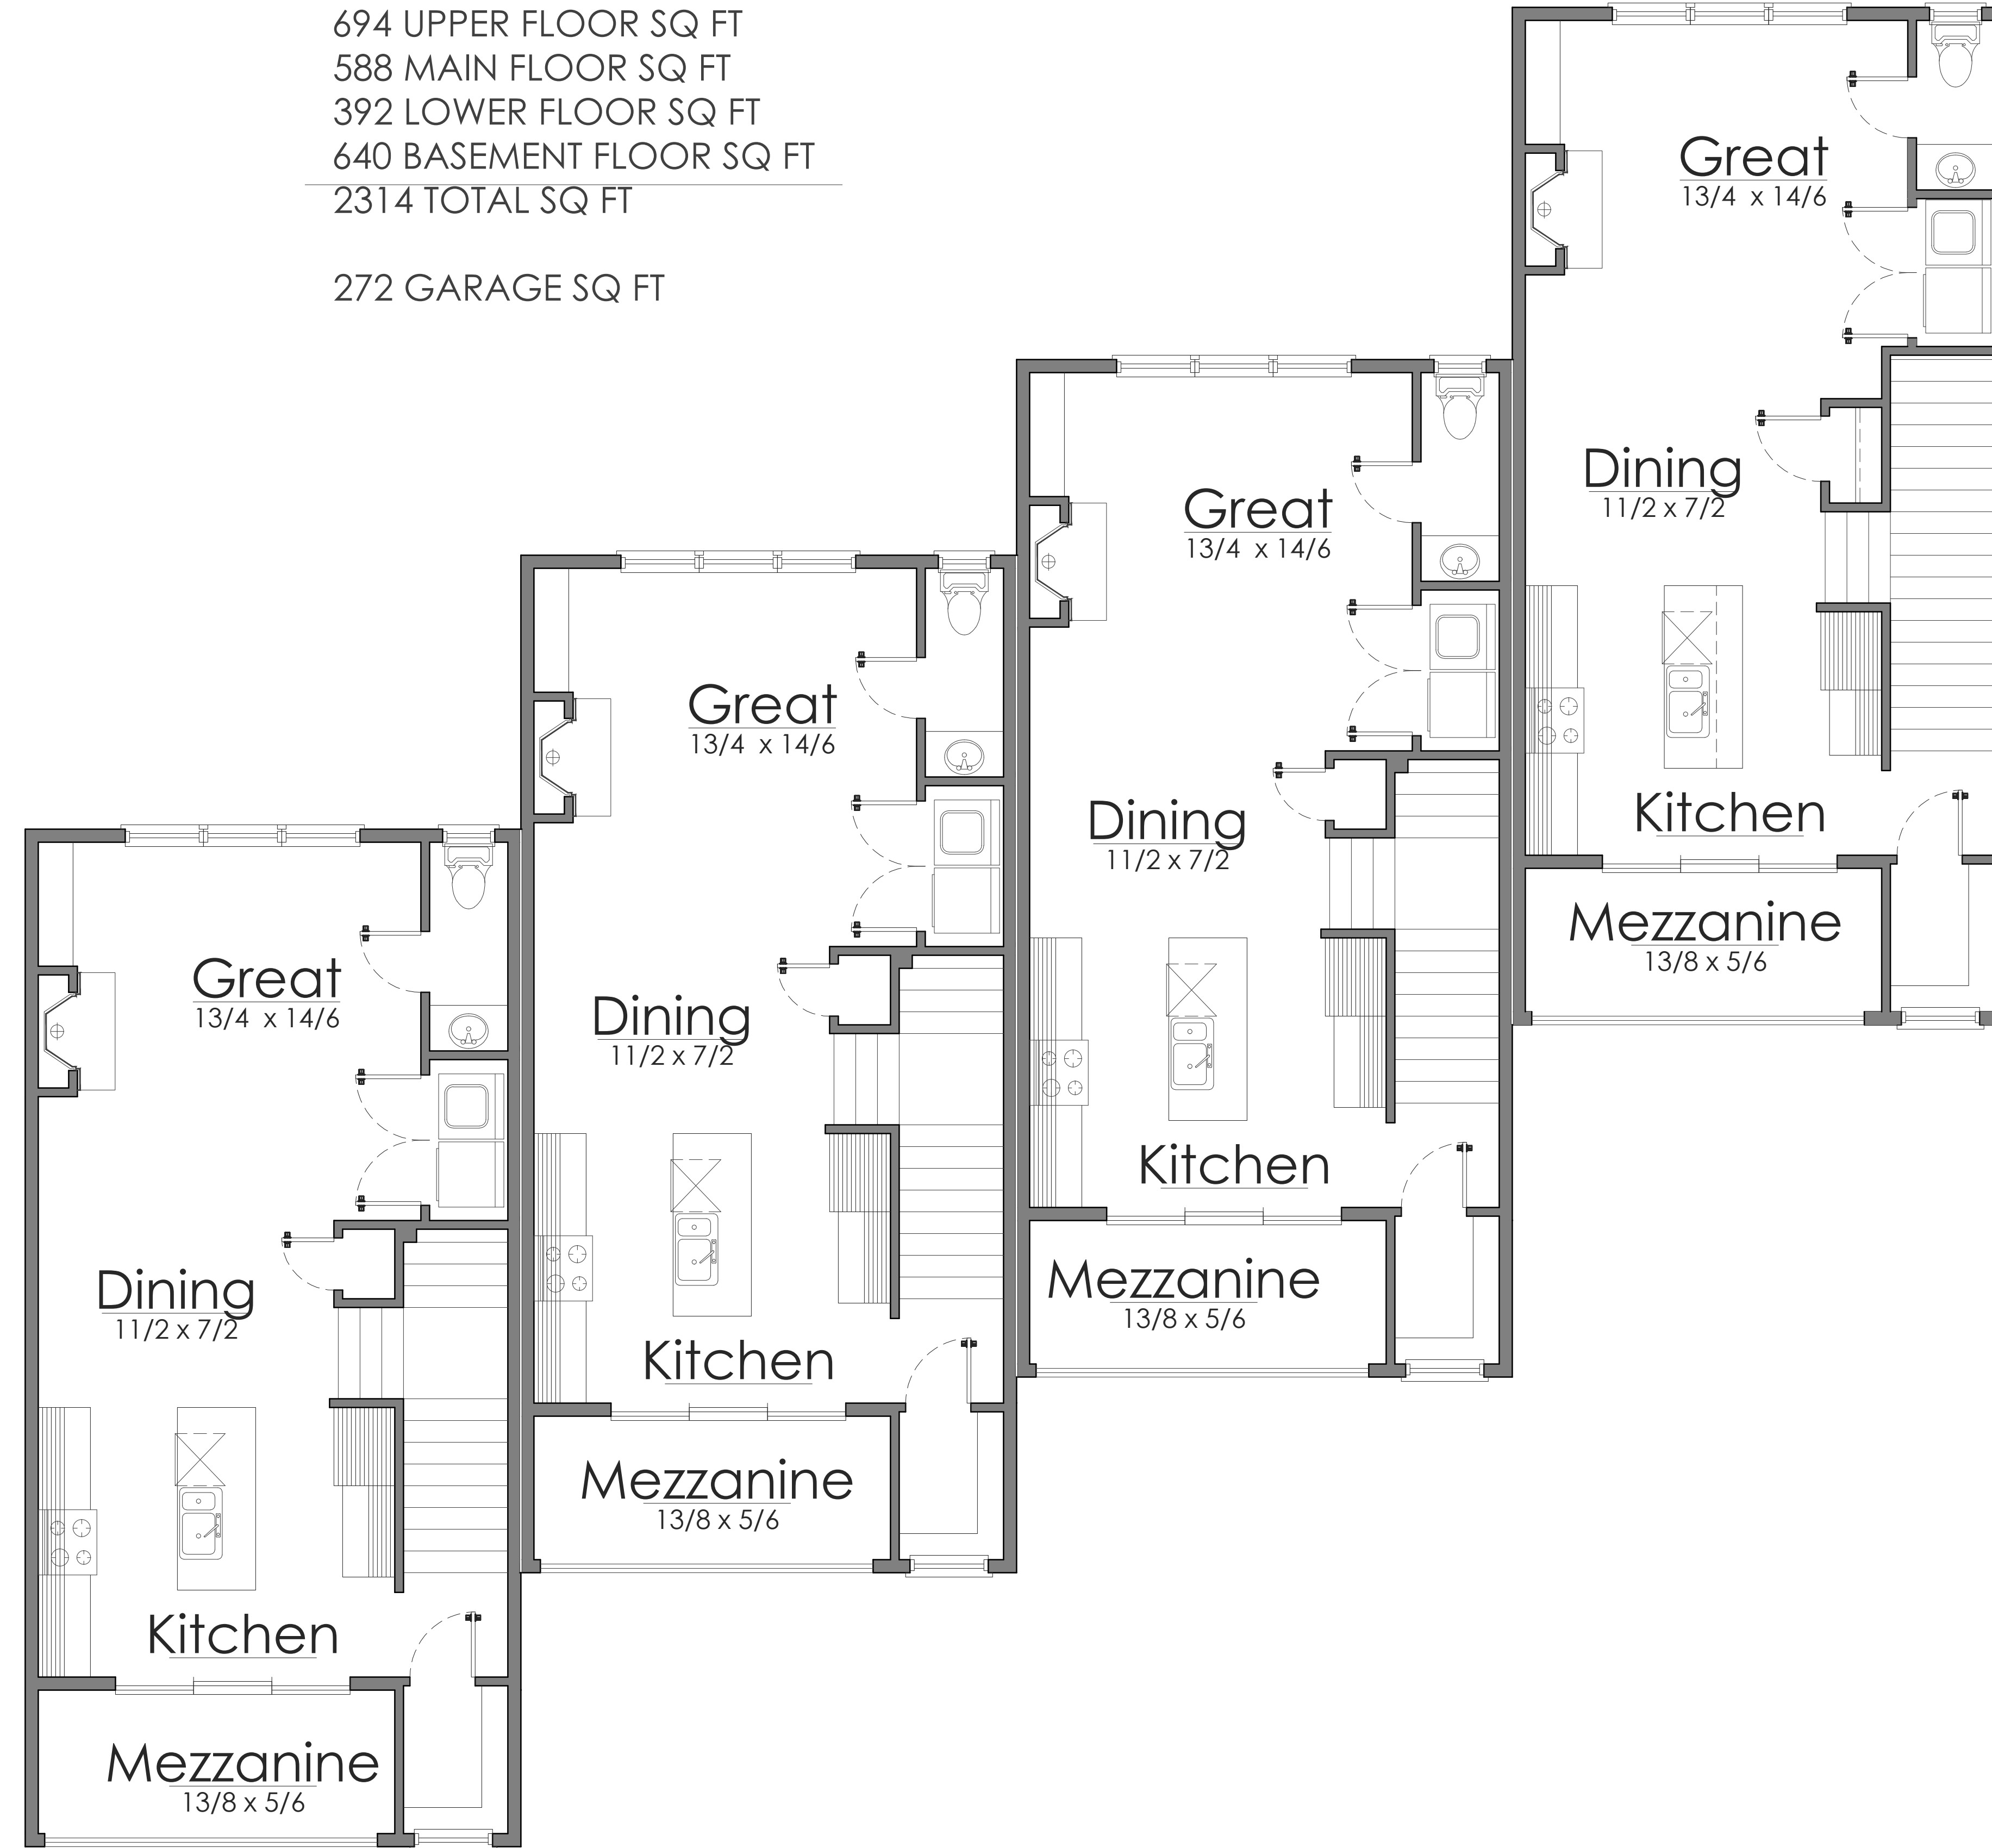

 Main Floor Plan
SCALE: 1/4"=1'-0"

694 UPPER FLOOR SQ FT
588 MAIN FLOOR SQ FT
392 LOWER FLOOR SQ FT
640 BASEMENT FLOOR SQ FT
2314 TOTAL SQ FT

272 GARAGE SQ FT

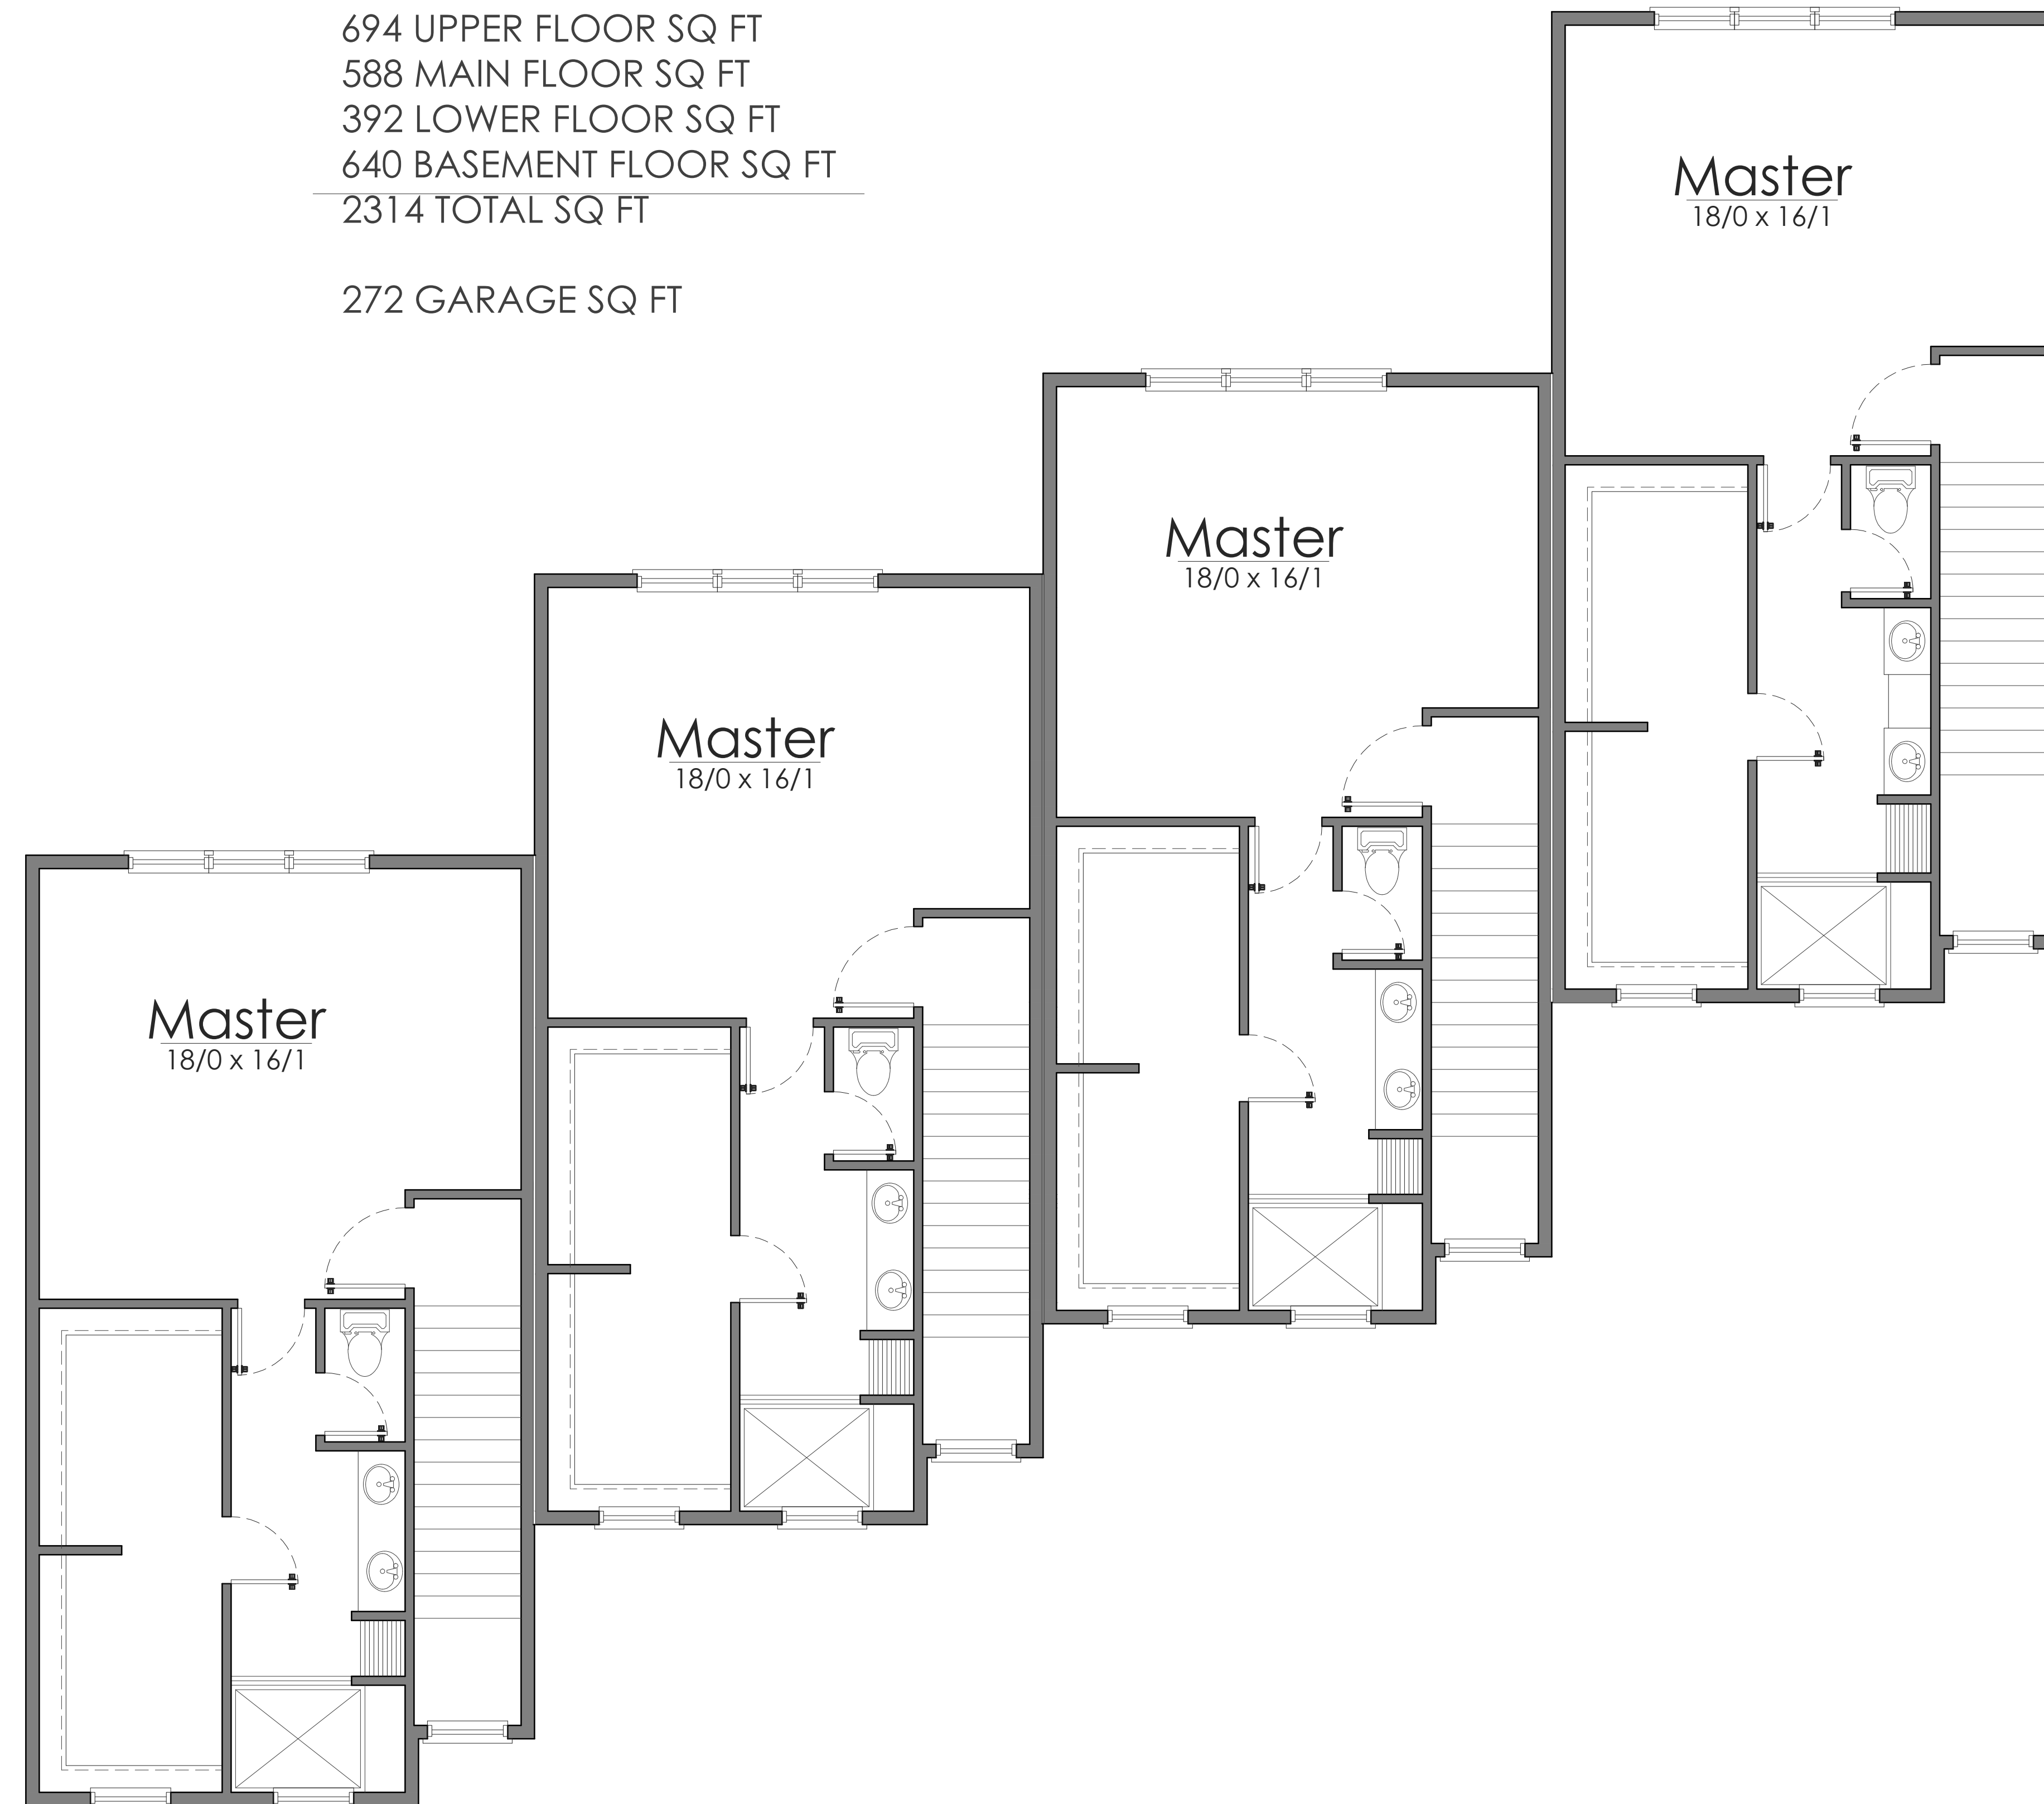

Upper Floor Plan

SCALE: 1/4"=1'-0"