




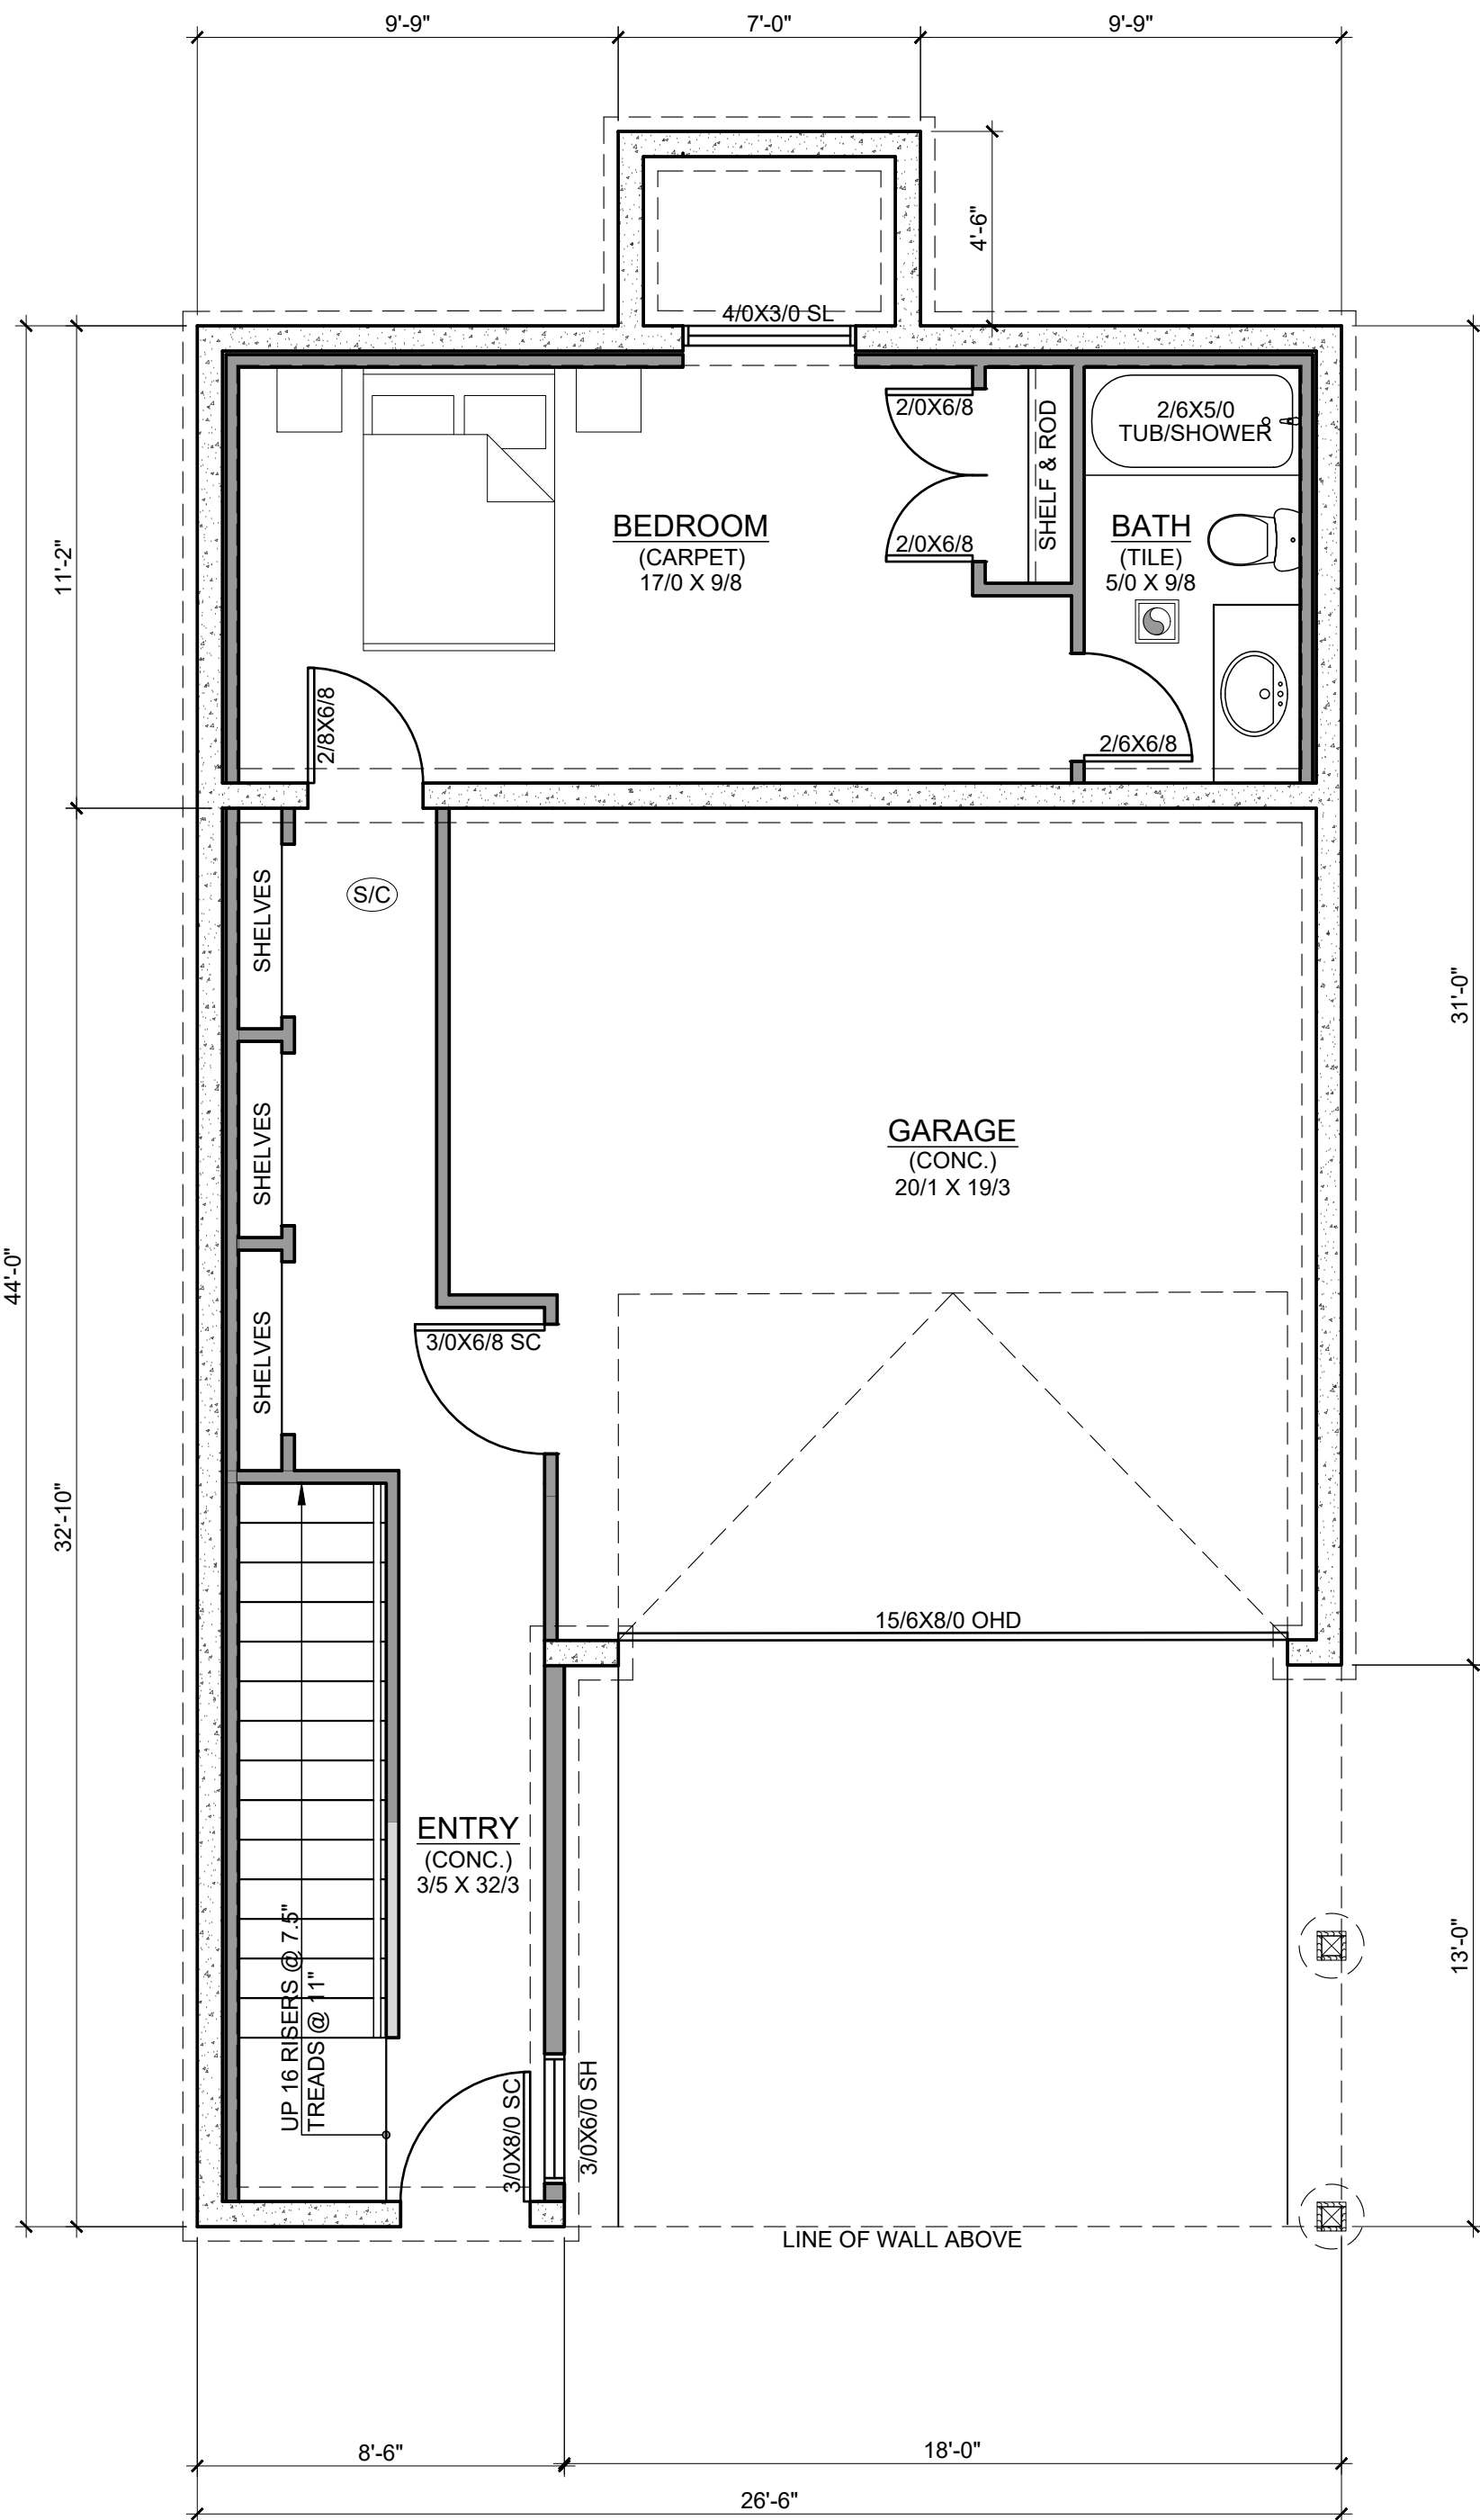

1 BASEMENT FLOOR PLAN  
621 SF + 311 SF GARAGE  
Scale: 1/4" = 1'-0"

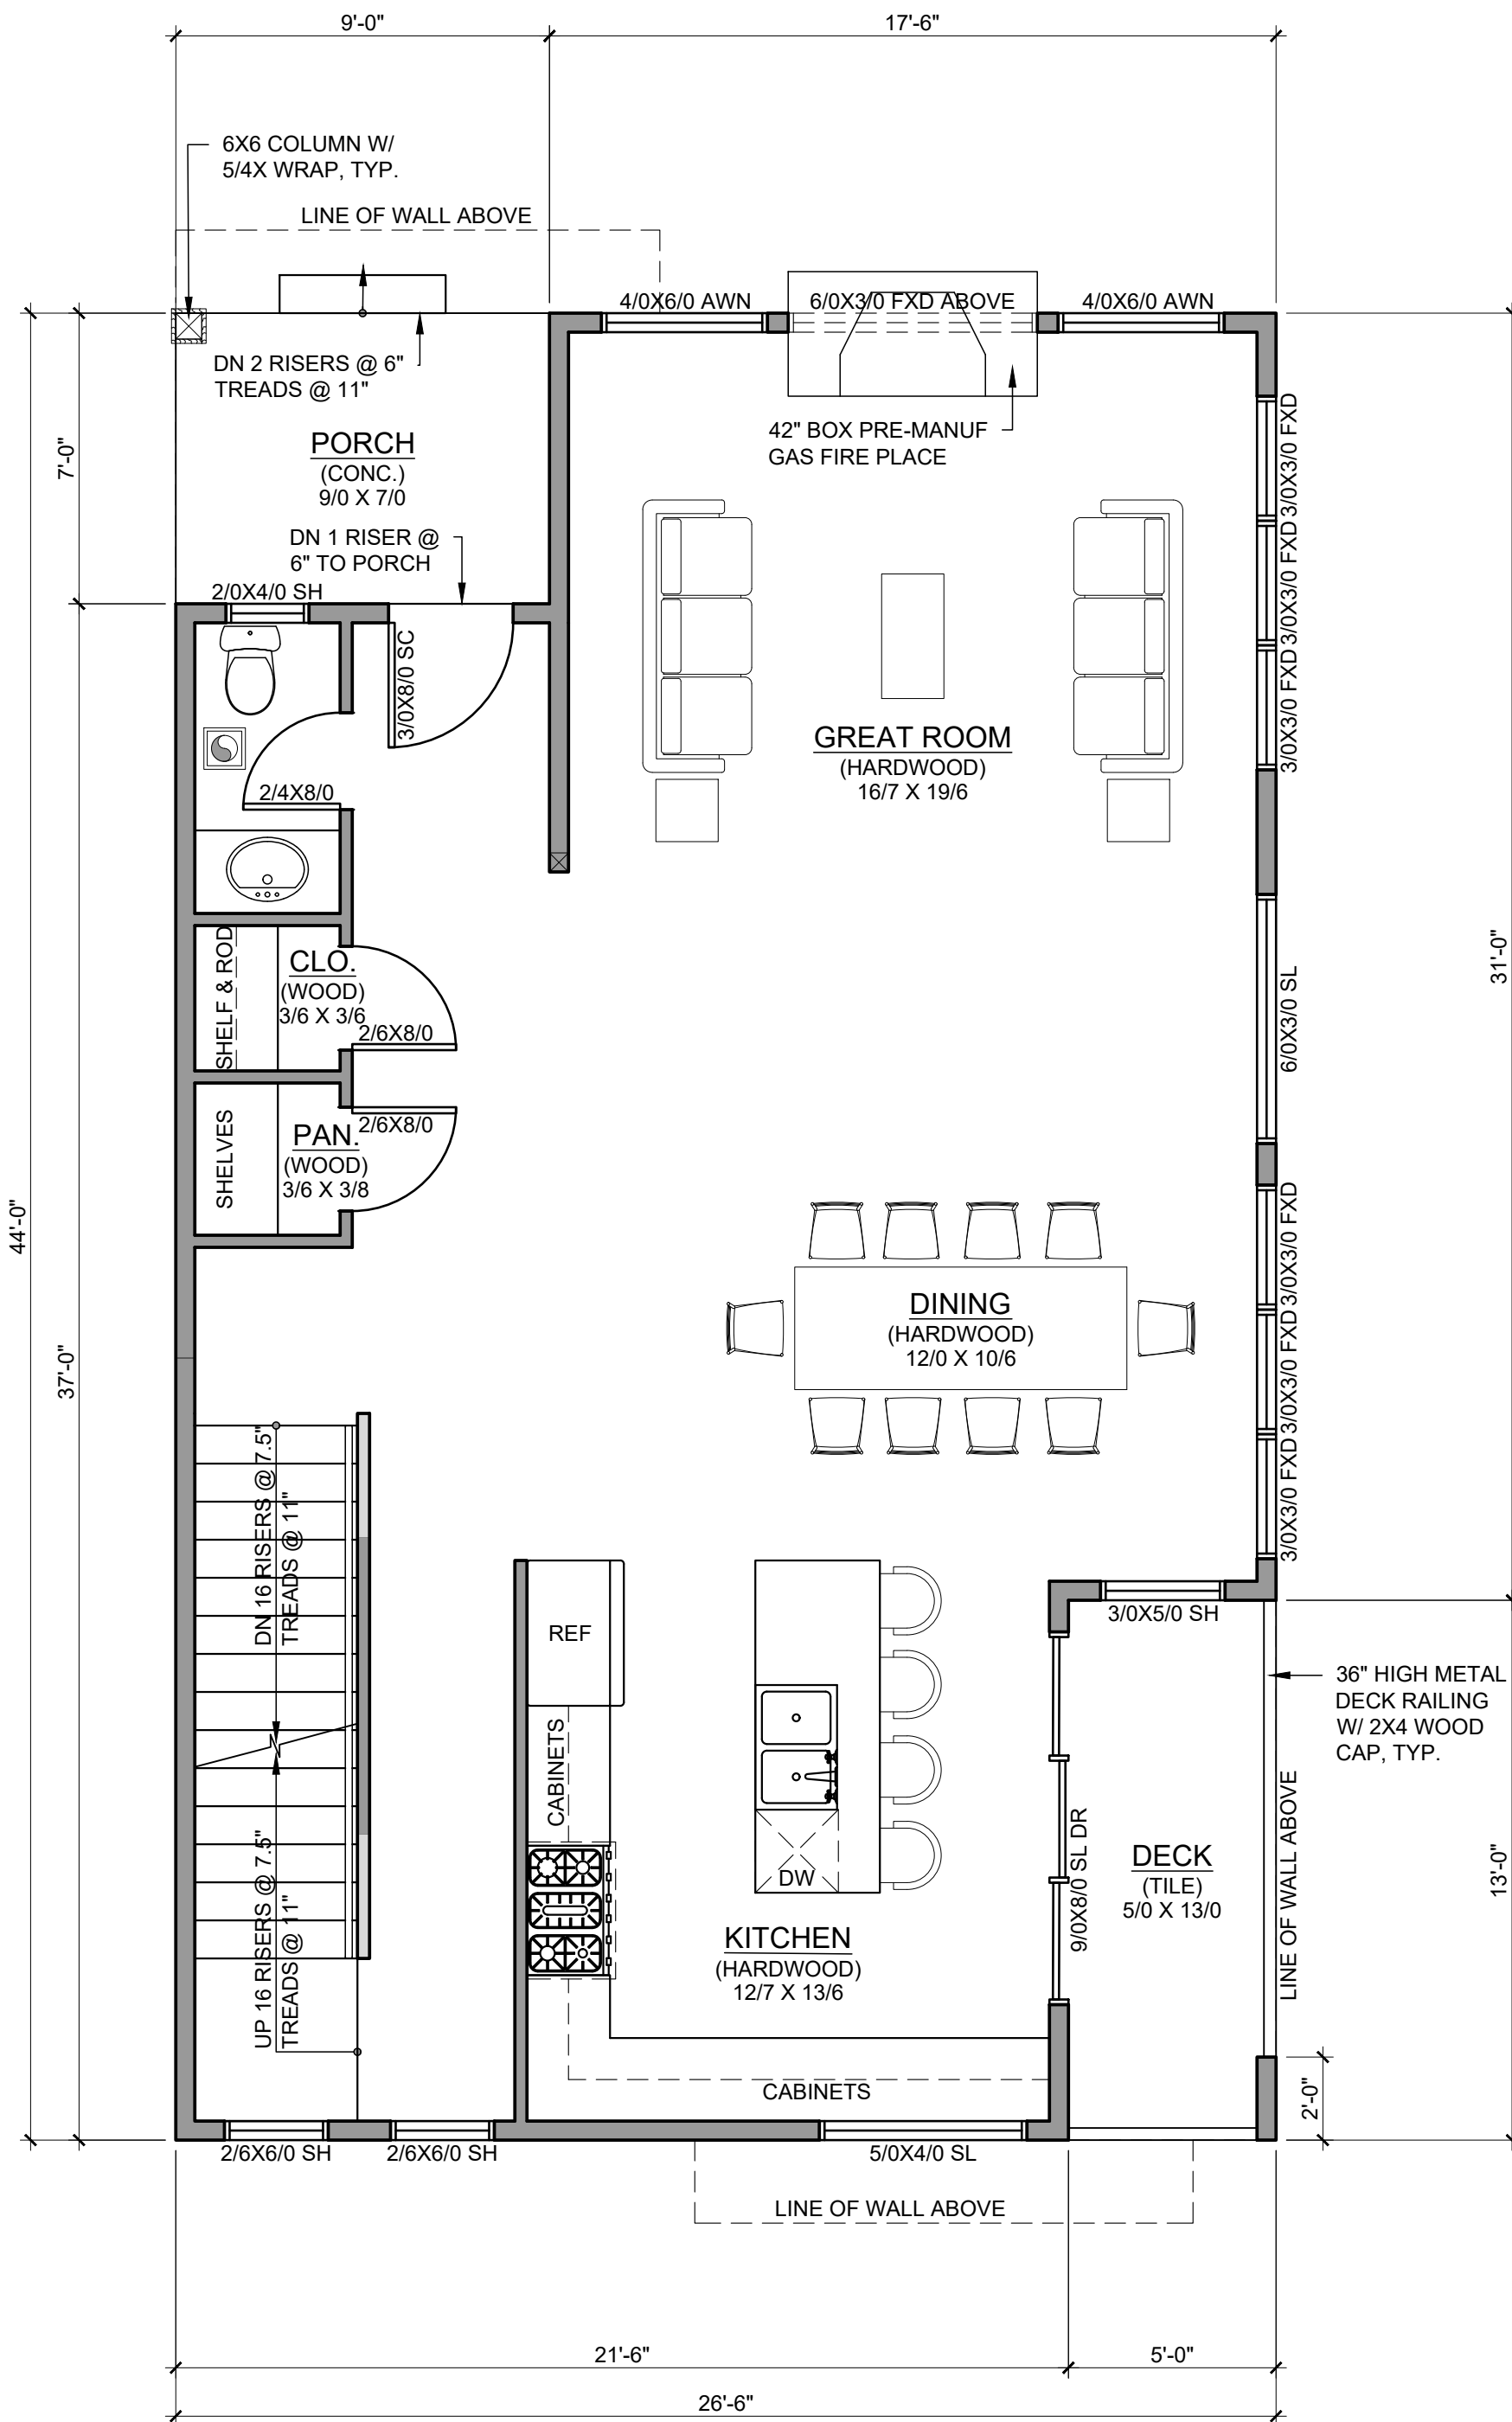

2 FIRST FLOOR PLAN  
975 SF  
Scale: 1/4" = 1'-0"

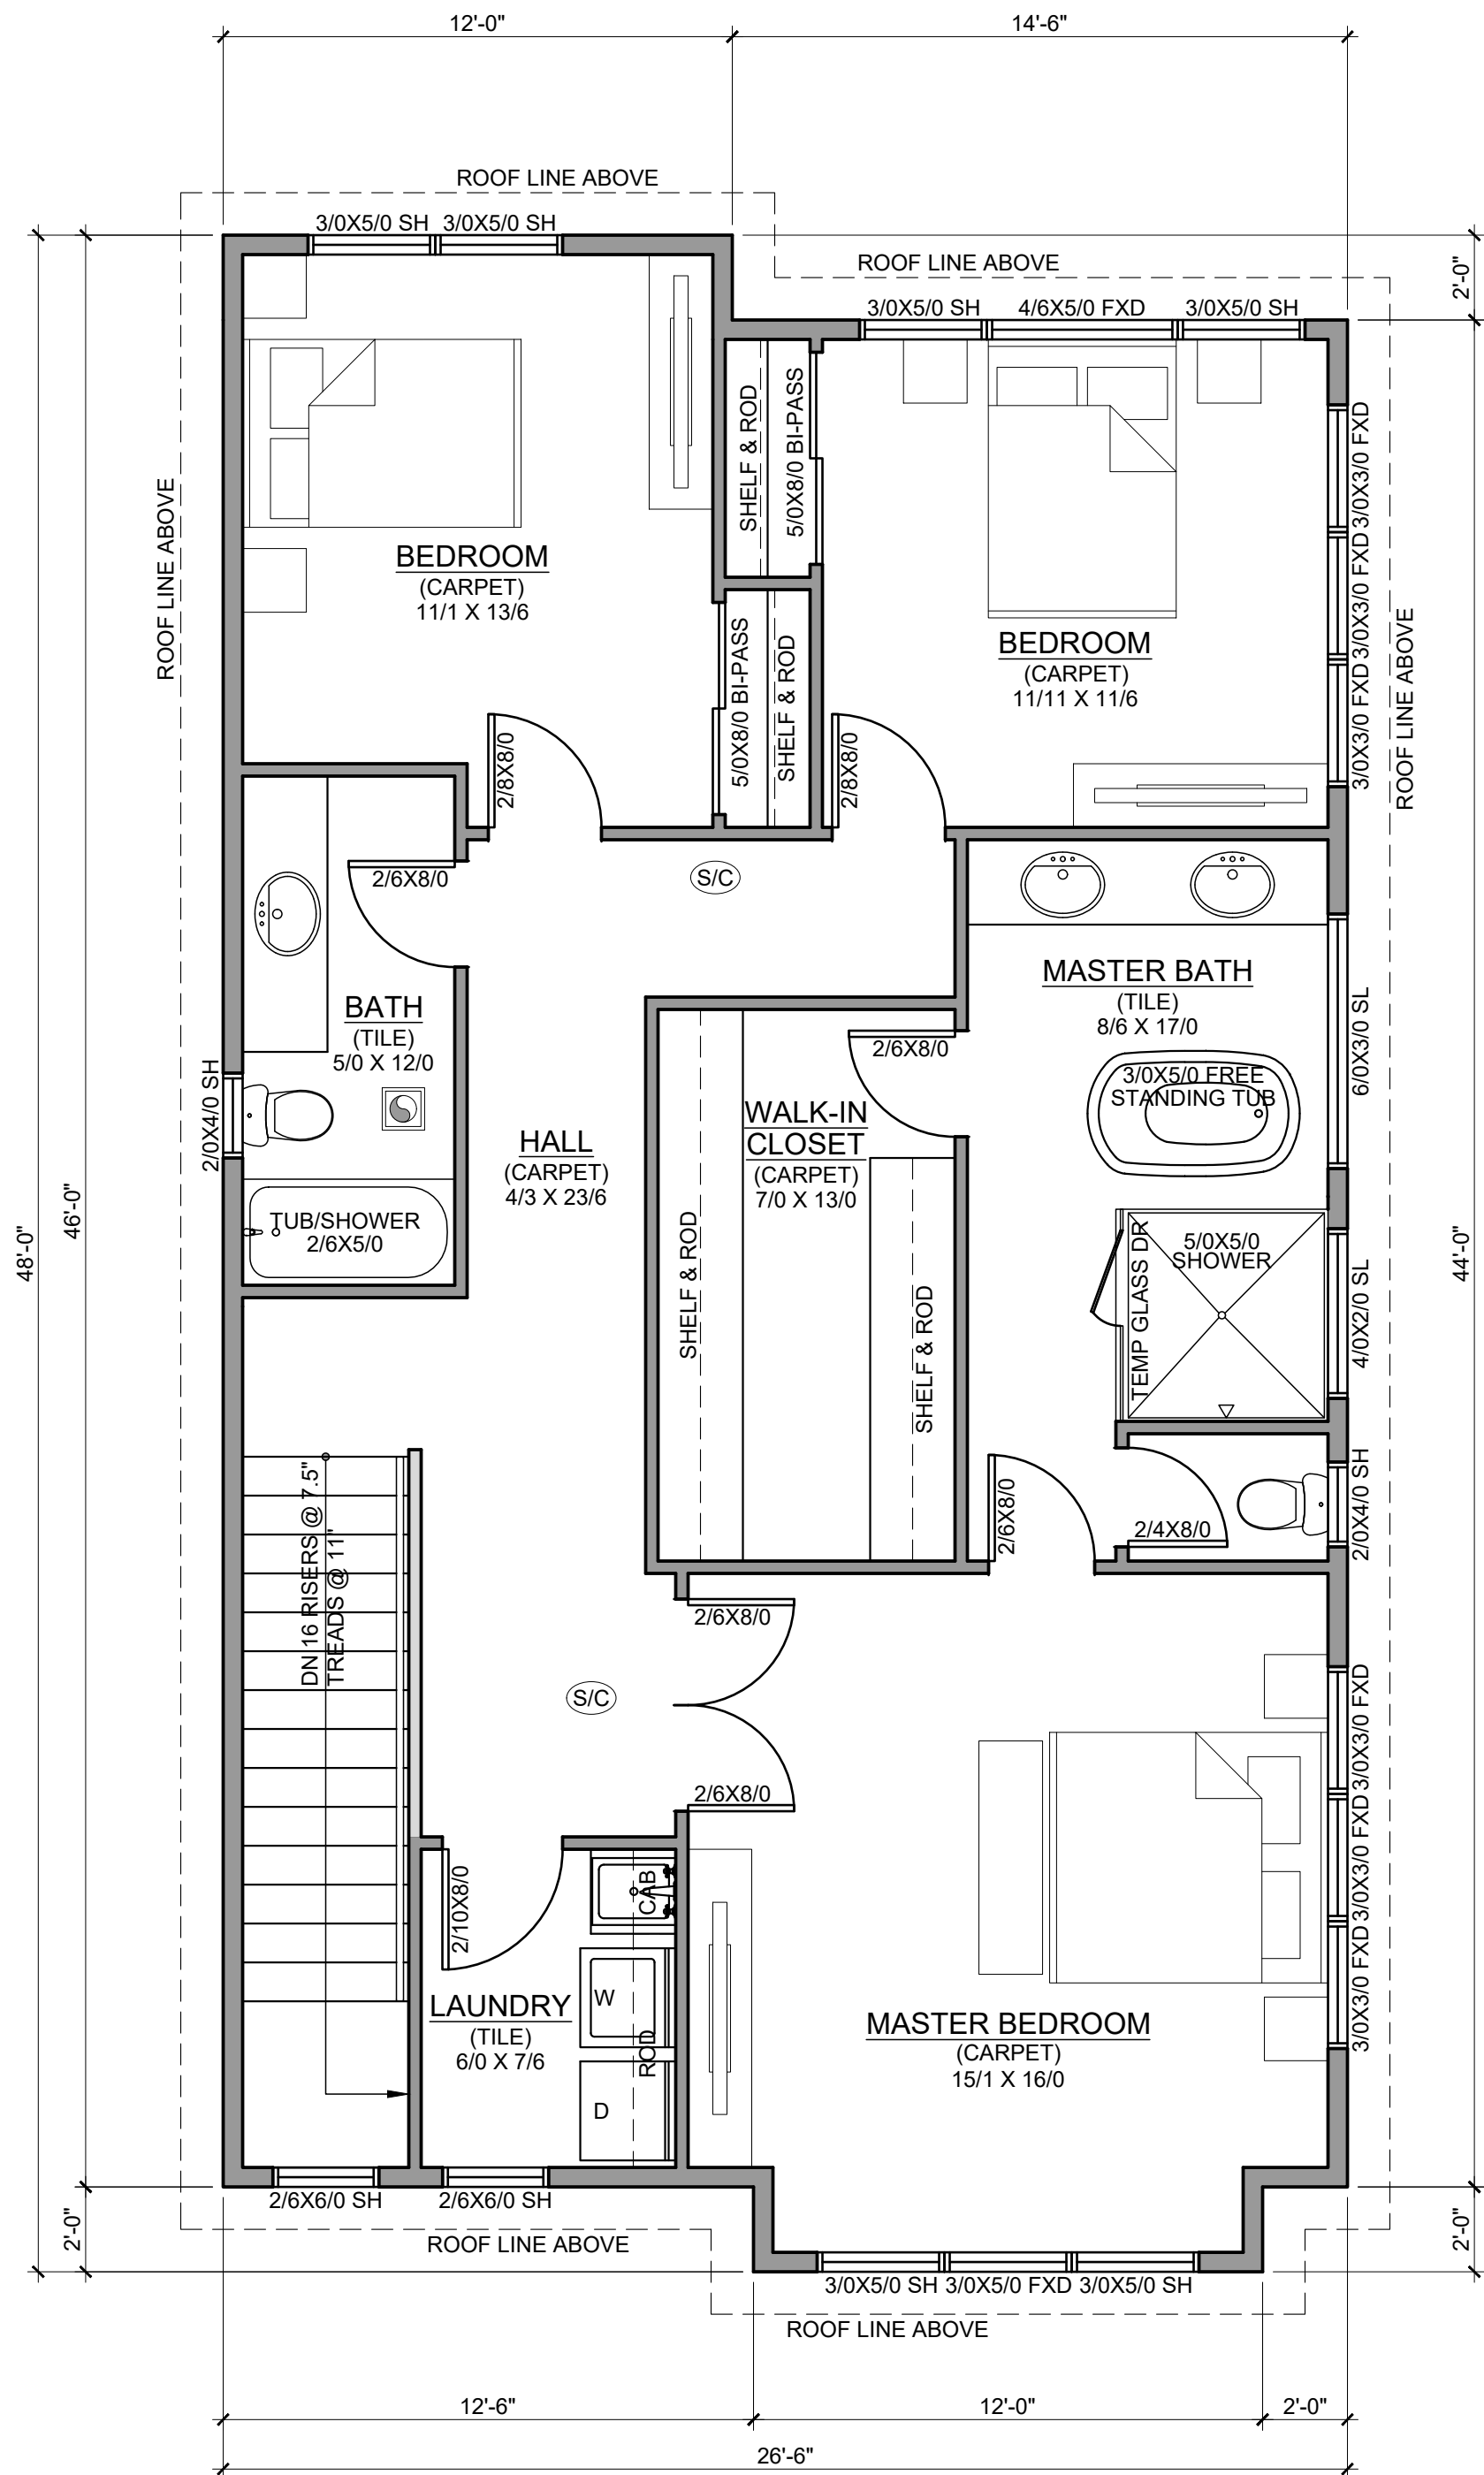

3 SECOND FLOOR PLAN  
1,074 SF  
Scale: 1/4" = 1'-0"



|            |                |
|------------|----------------|
| CHECKED BY | RALPH TAHRAN   |
| DRAWN BY   | CAT            |
| DATE       | ISSUE/REVISION |
| 06.27.22   | PERMIT SET     |
| 06.27.22   | REVISION       |

PROJ NO.  
2023-007

2-21-24  
SHEET CONTENTS  
MARKETING  
FLOOR PLANS

SHEET NUMBER

A1.0

SW 18TH LOT 2  
SW 18TH DR  
PORTLAND, OREGON, 97239

TAHRAN ARCHITECTURE & PLANNING LLC  
333 S. STATE ST. SUITE V, PMB #32 LAKE OSWEGO, OR 97034  
T (503) 539 8802  
e ralph@tahrancpa.com