



SQUARE FOOTAGES :

BASEMENT: 685 SF + 462 SF GARAGE
FIRST FLOOR: 1,227 SF
SECOND FLOOR: 1,389 SF
TOTAL: 3,301 SF

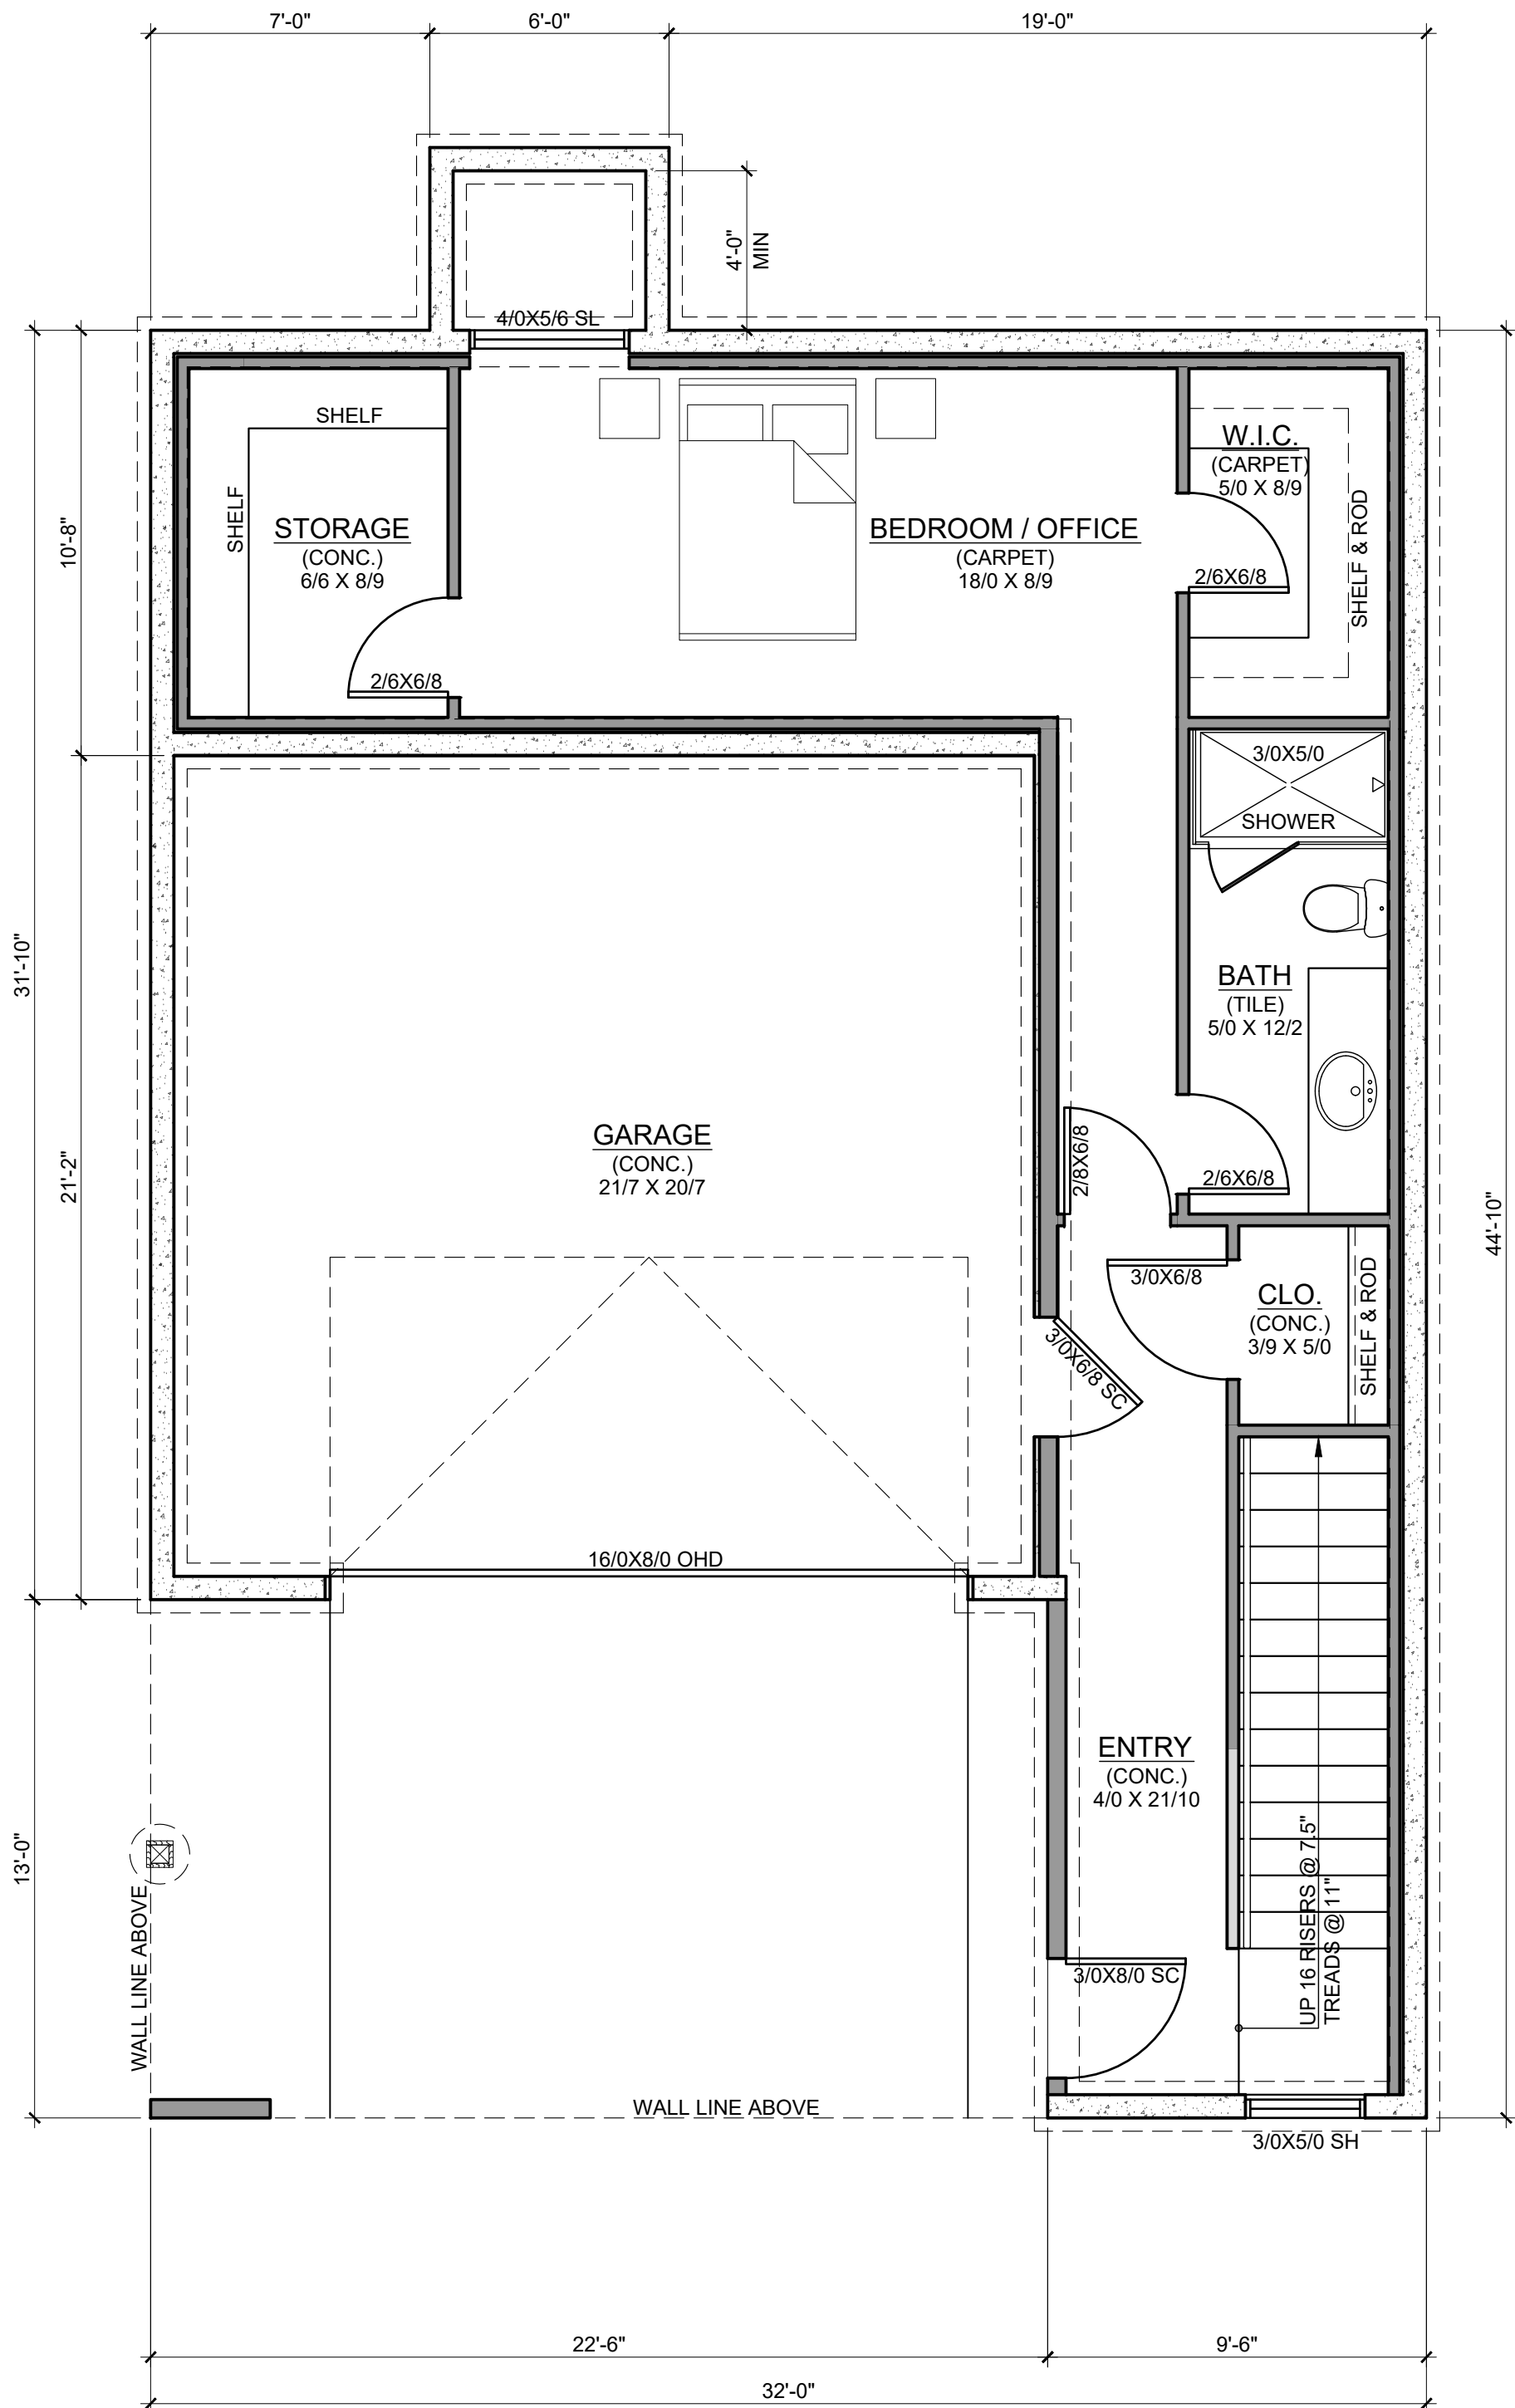


1 BASEMENT FLOOR PLAN

685 SF + 462 SF GARAGE
Scale: 1/4" = 1'-0"

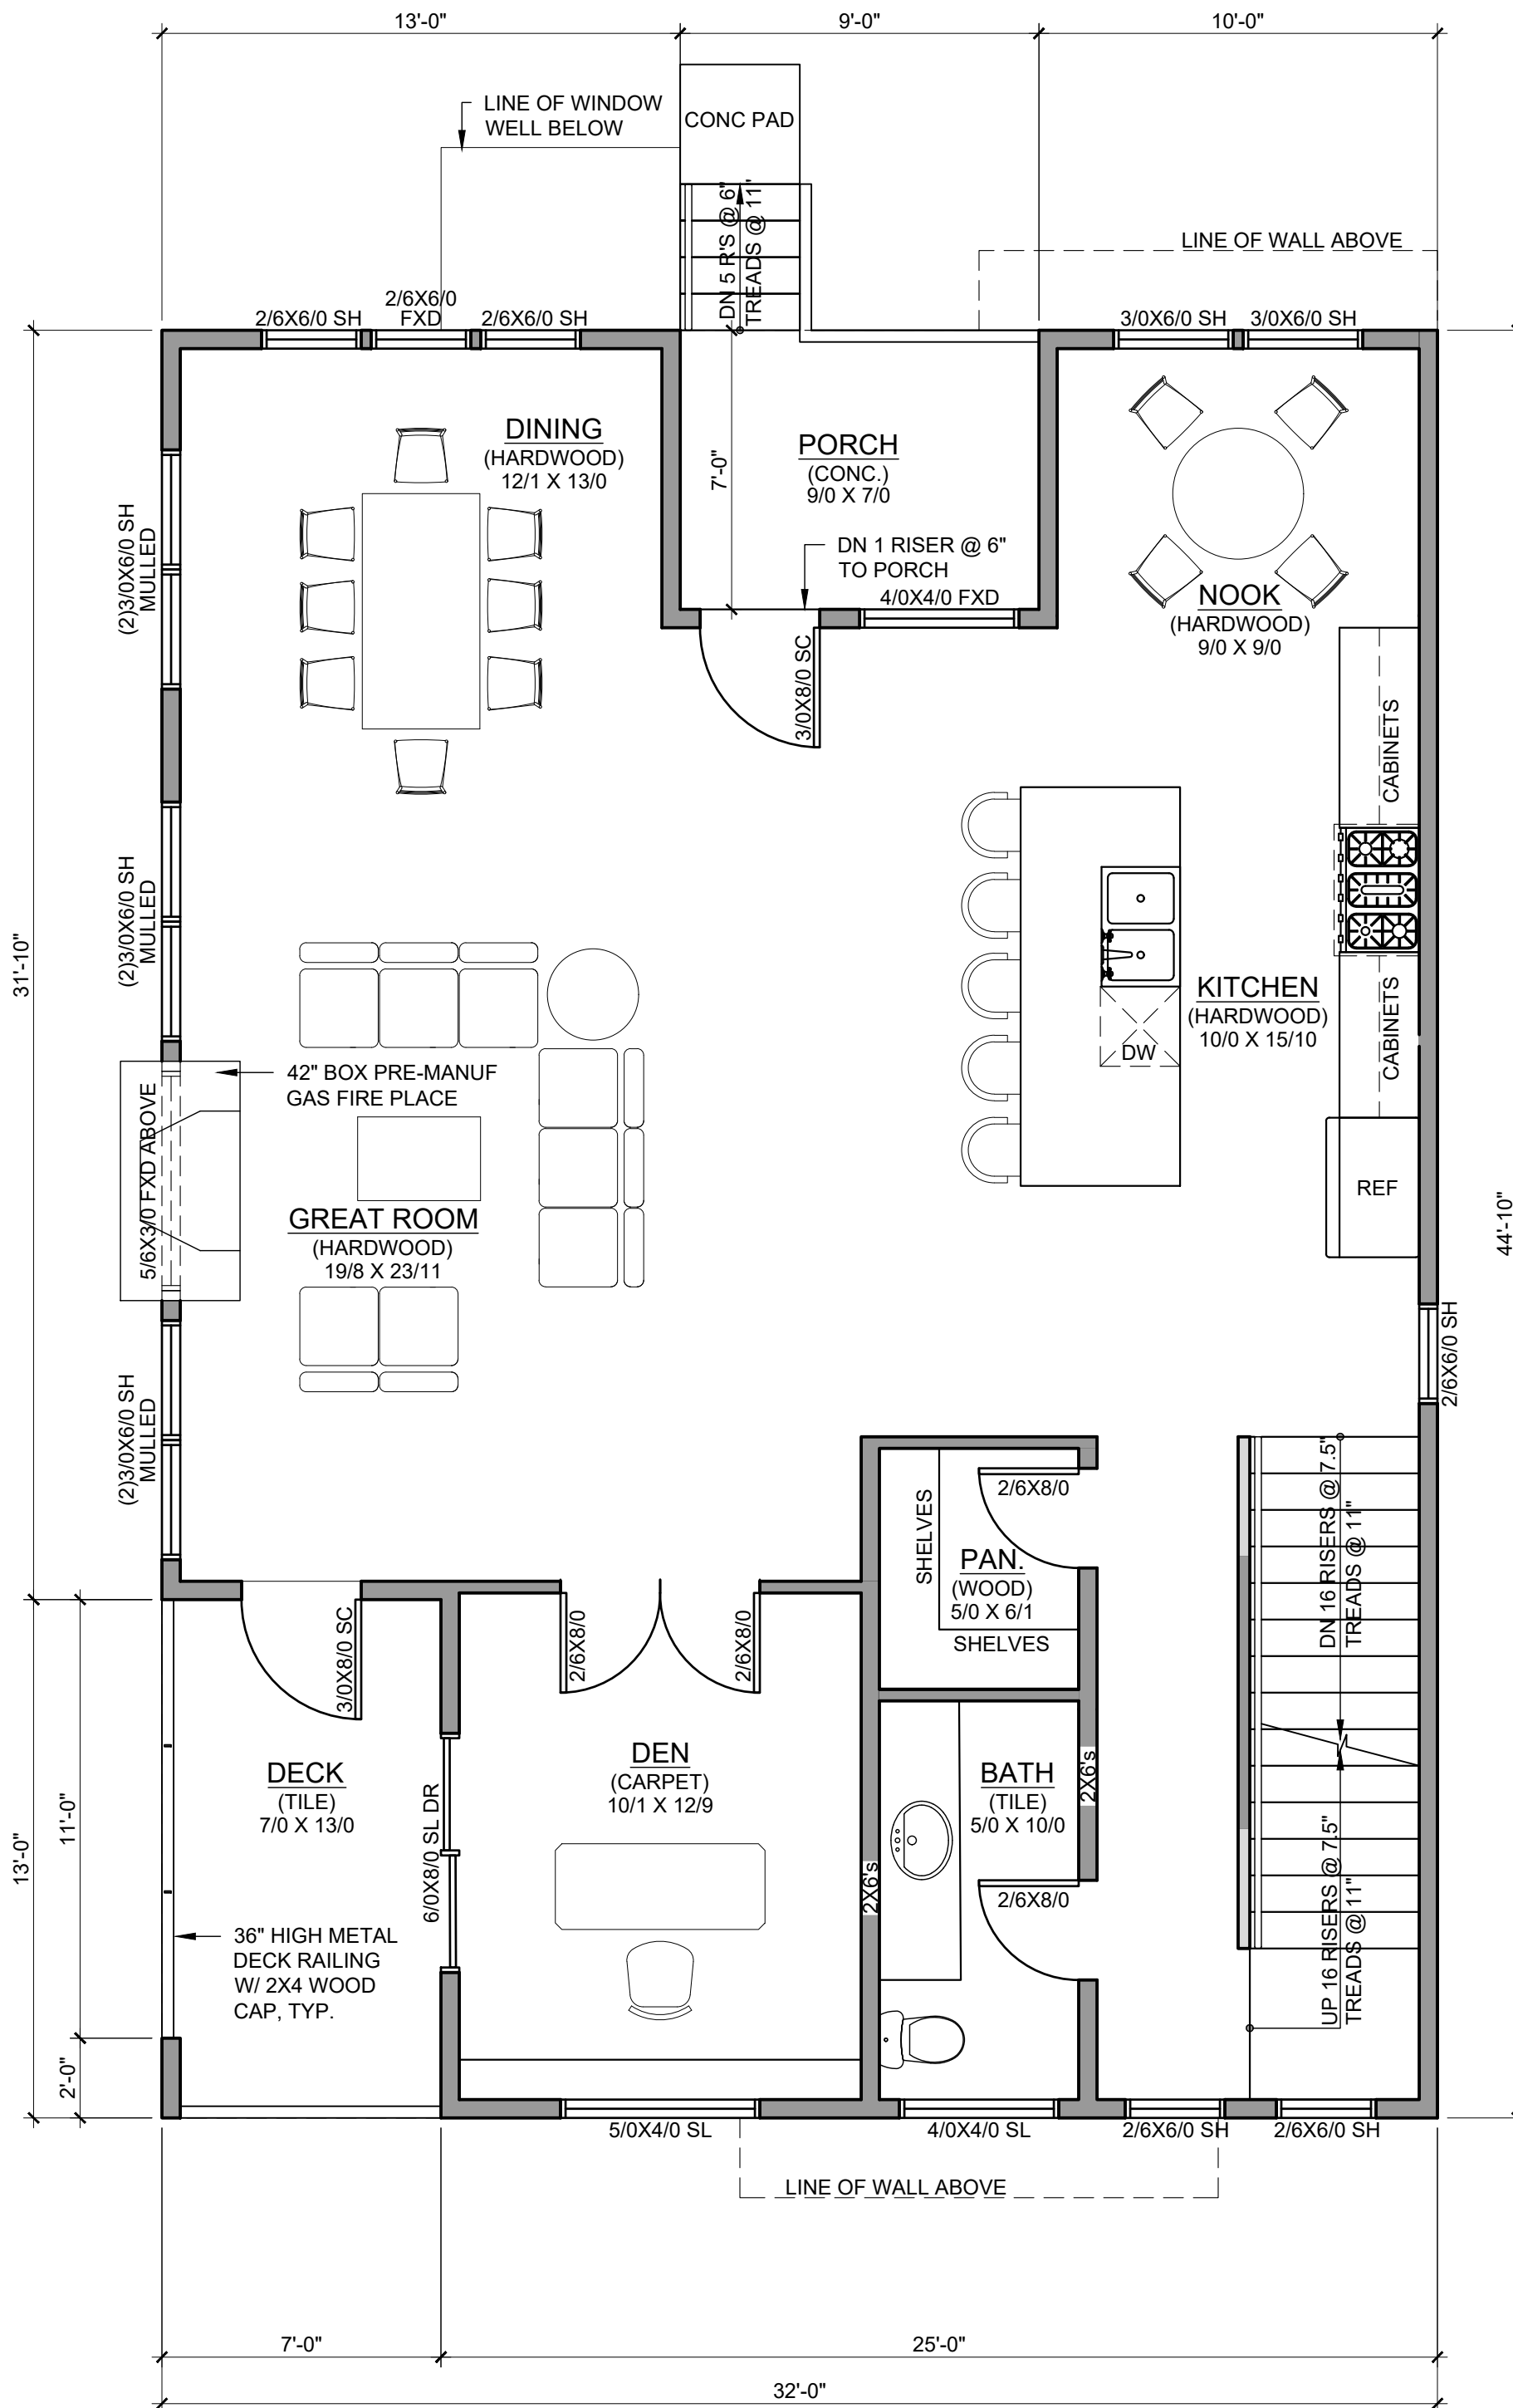

2 FIRST FLOOR PLAN

1,227 SF
Scale: 1/4" = 1'-0"

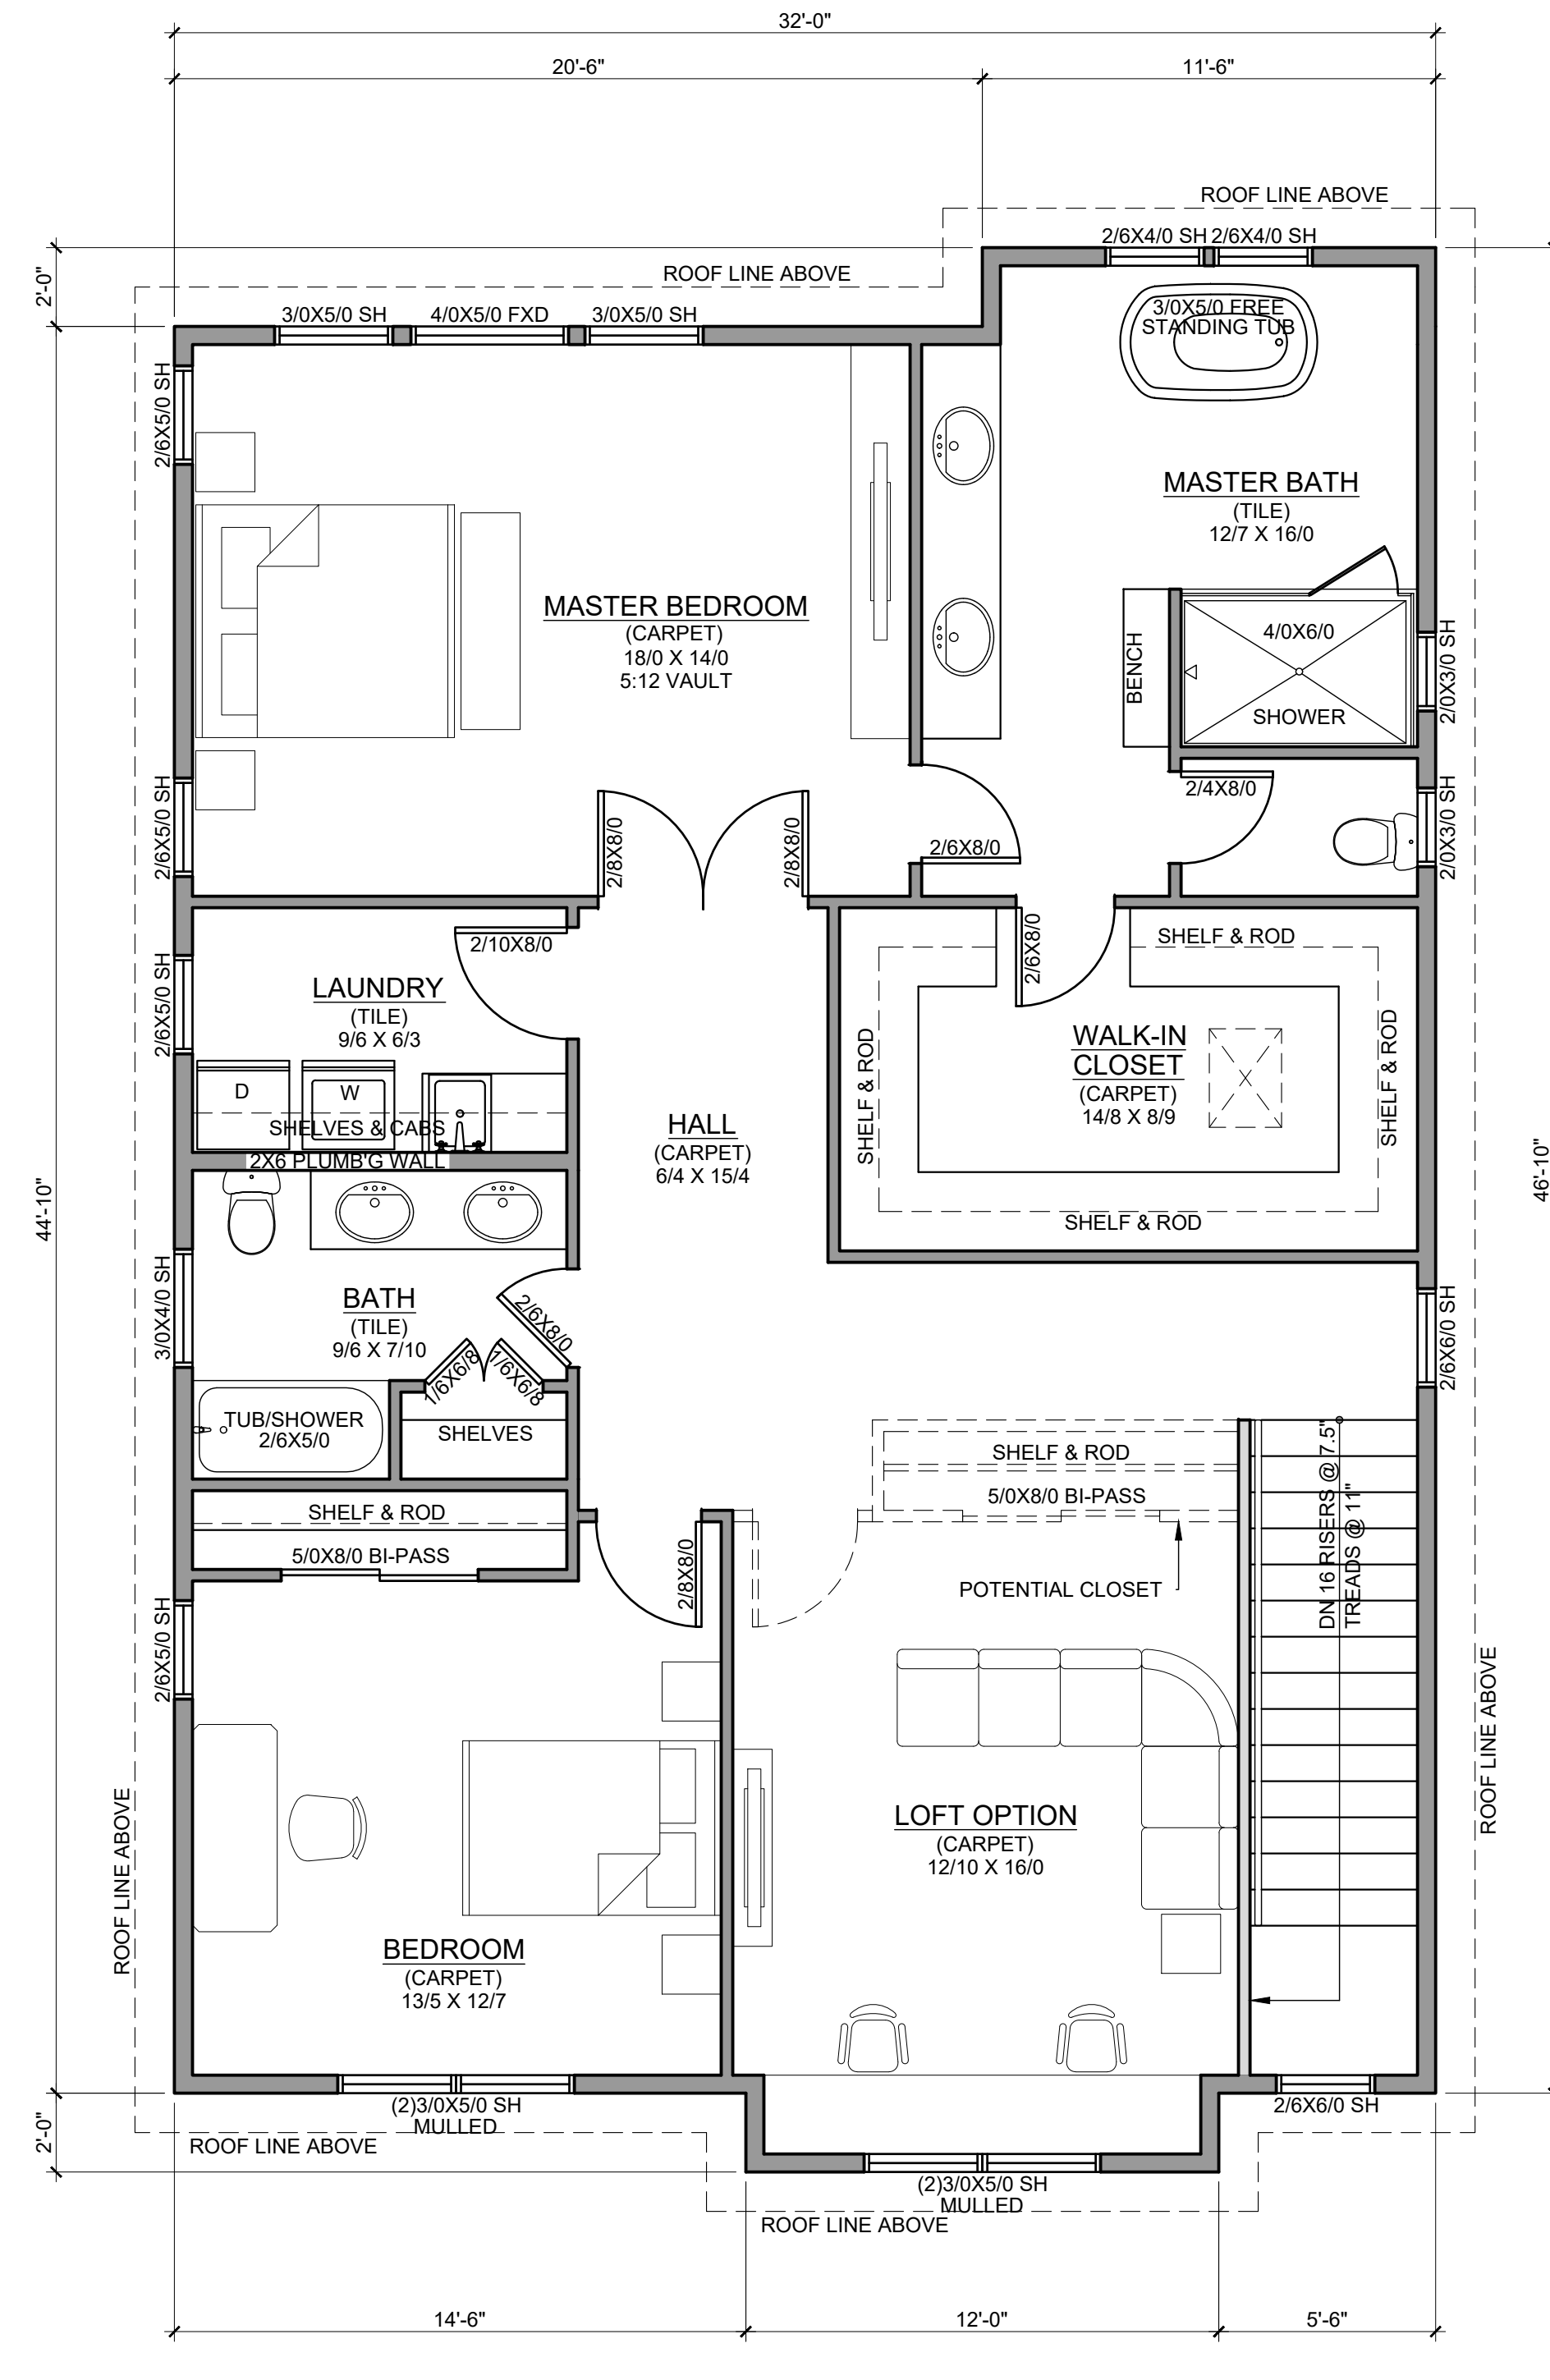

3 SECOND FLOOR PLAN

1,389 SF
Scale: 1/4" = 1'-0"

CHECKED BY	RALPH TAHRAN
DRAWN BY	CAT
DATE	ISSUE/REVISION
02.08.24	PERMIT SET
02.08.24	REVISION

PROJ NO.
2024-001

2-8-24

SHEET CONTENTS
MARKETING
FLOOR PLANS

SHEET NUMBER

SW 18TH LOT 5
SW 18TH DR
PORTLAND, OREGON, 97239

TAHRAN ARCHITECTURE & PLANNING LLC
333 S. STATE ST. SUITE V, PMB #32 LAKE OSWEGO, OR 97034
T (503) 539 8802
e ralph@tahrancpa.com

A1.0