




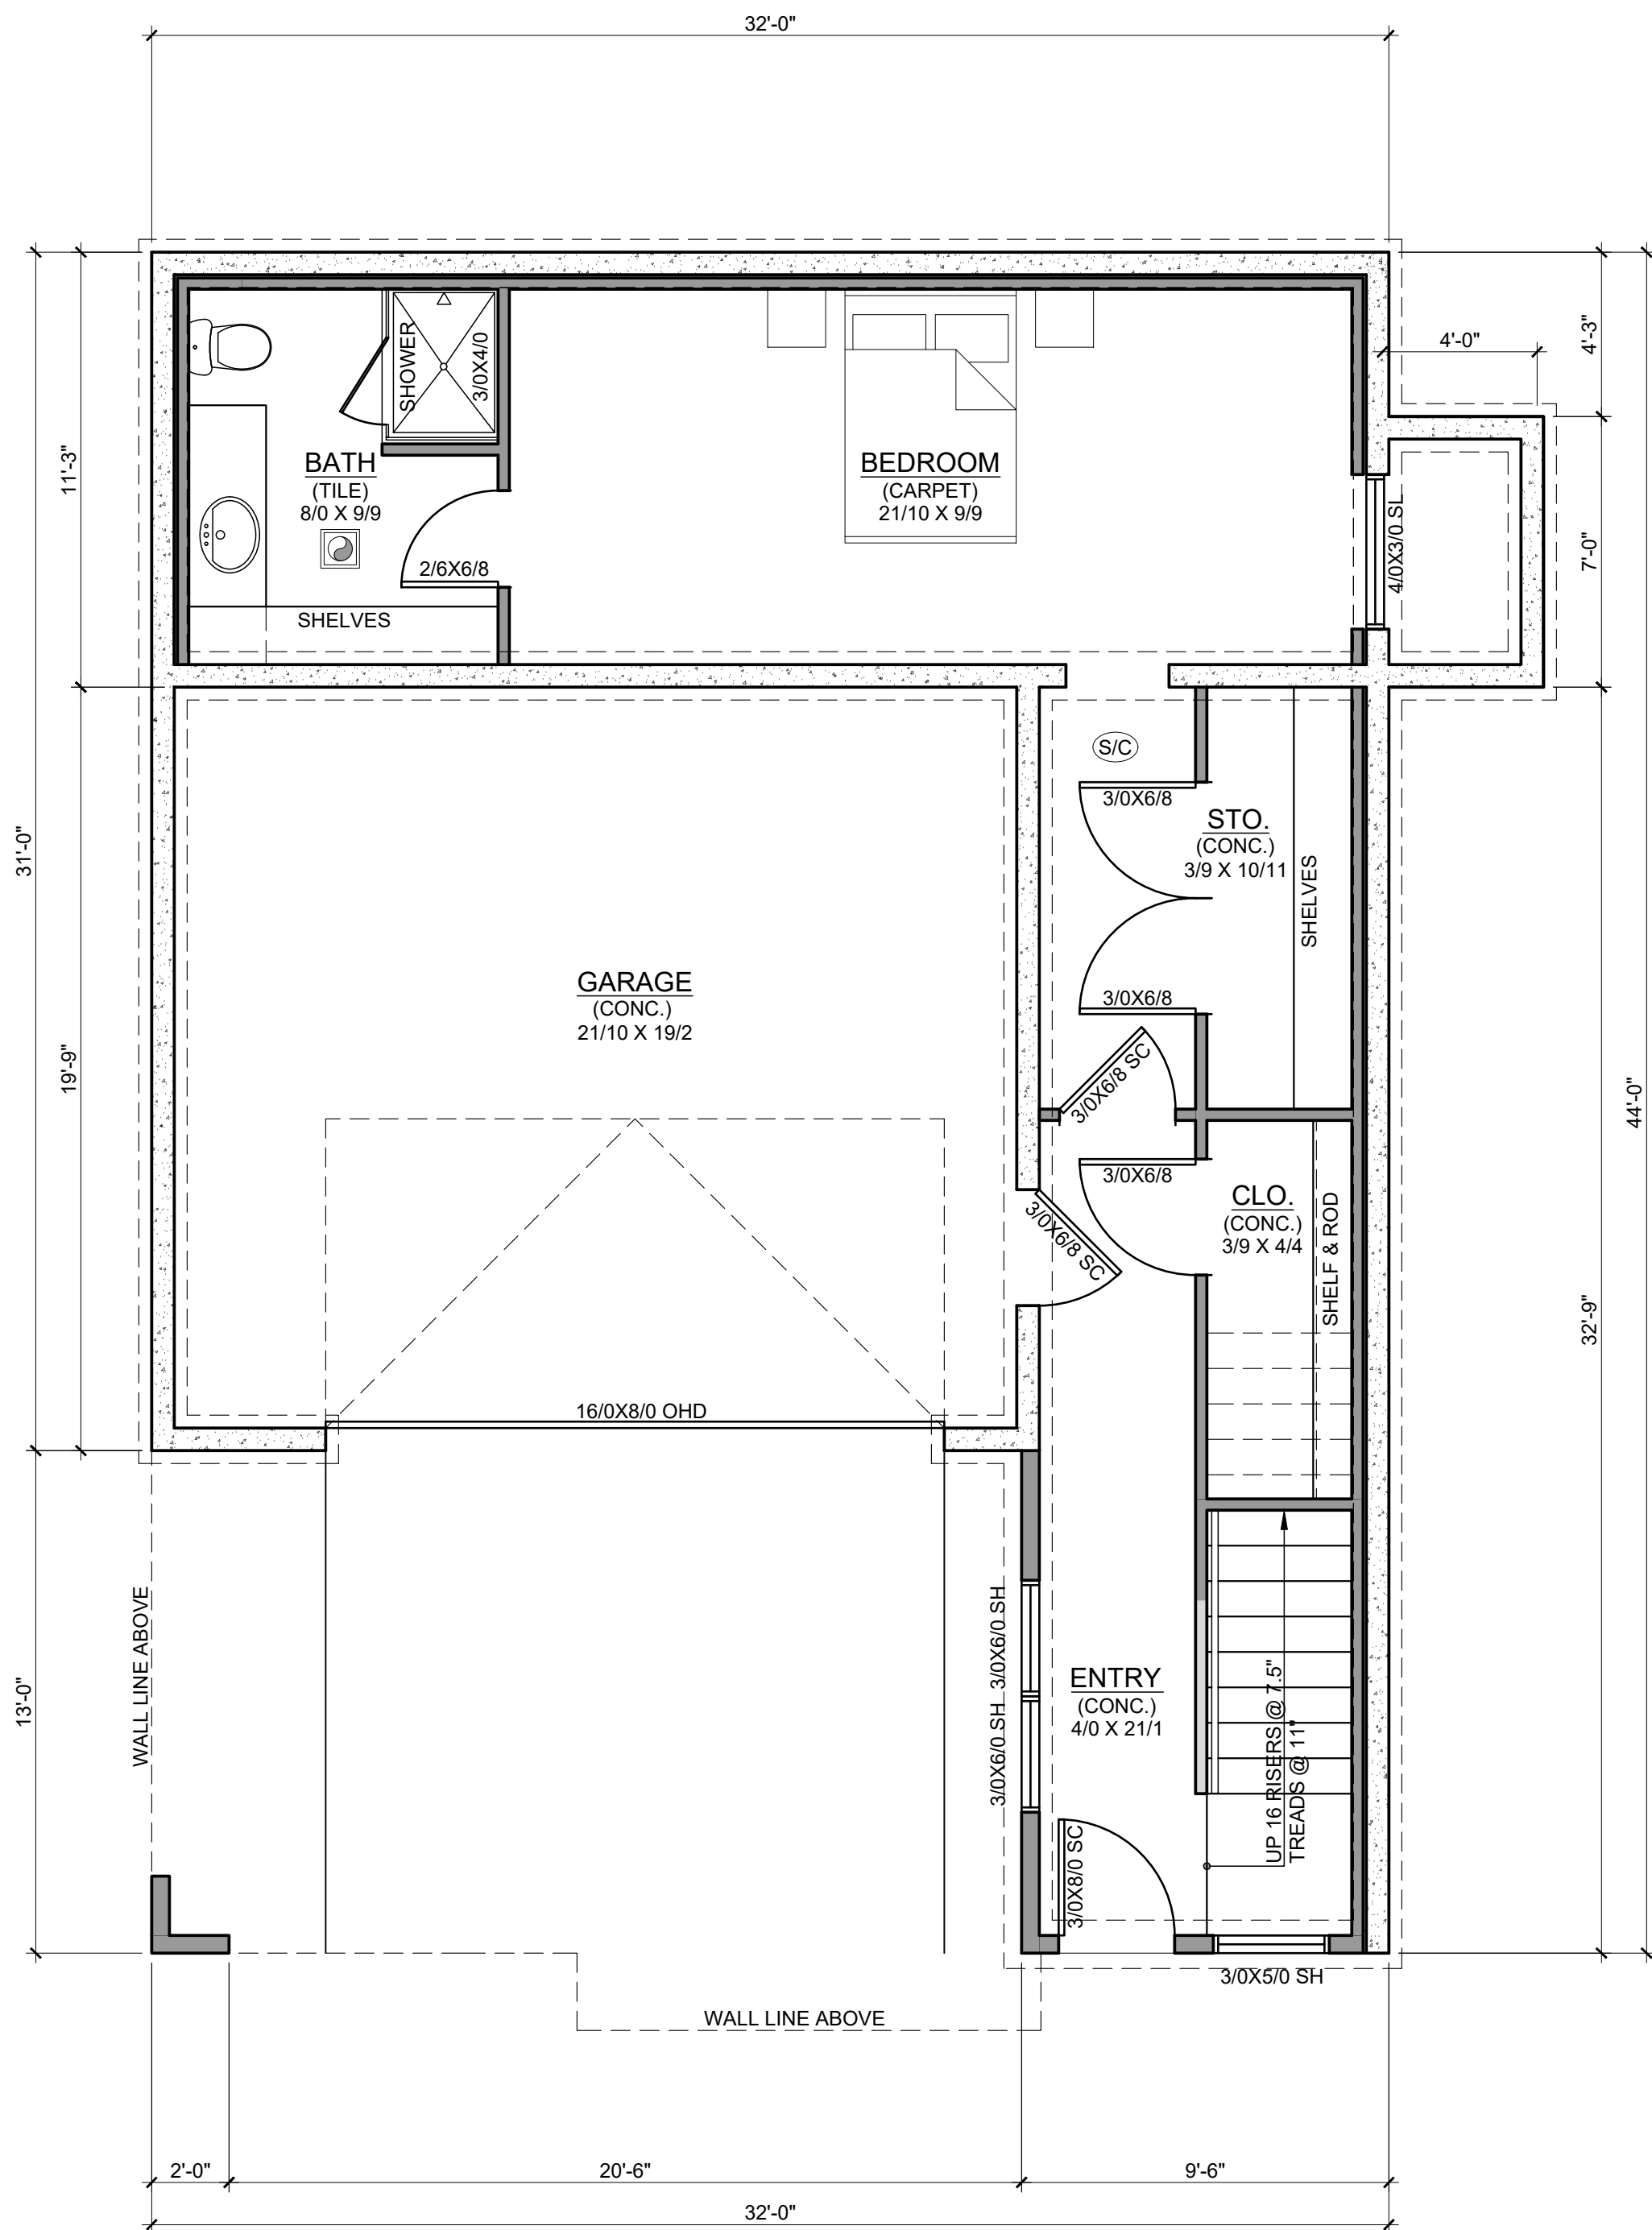

1 BASEMENT FLOOR PLAN
589 SF + 454 SF GARAGE
Scale: 1/4" = 1'-0"

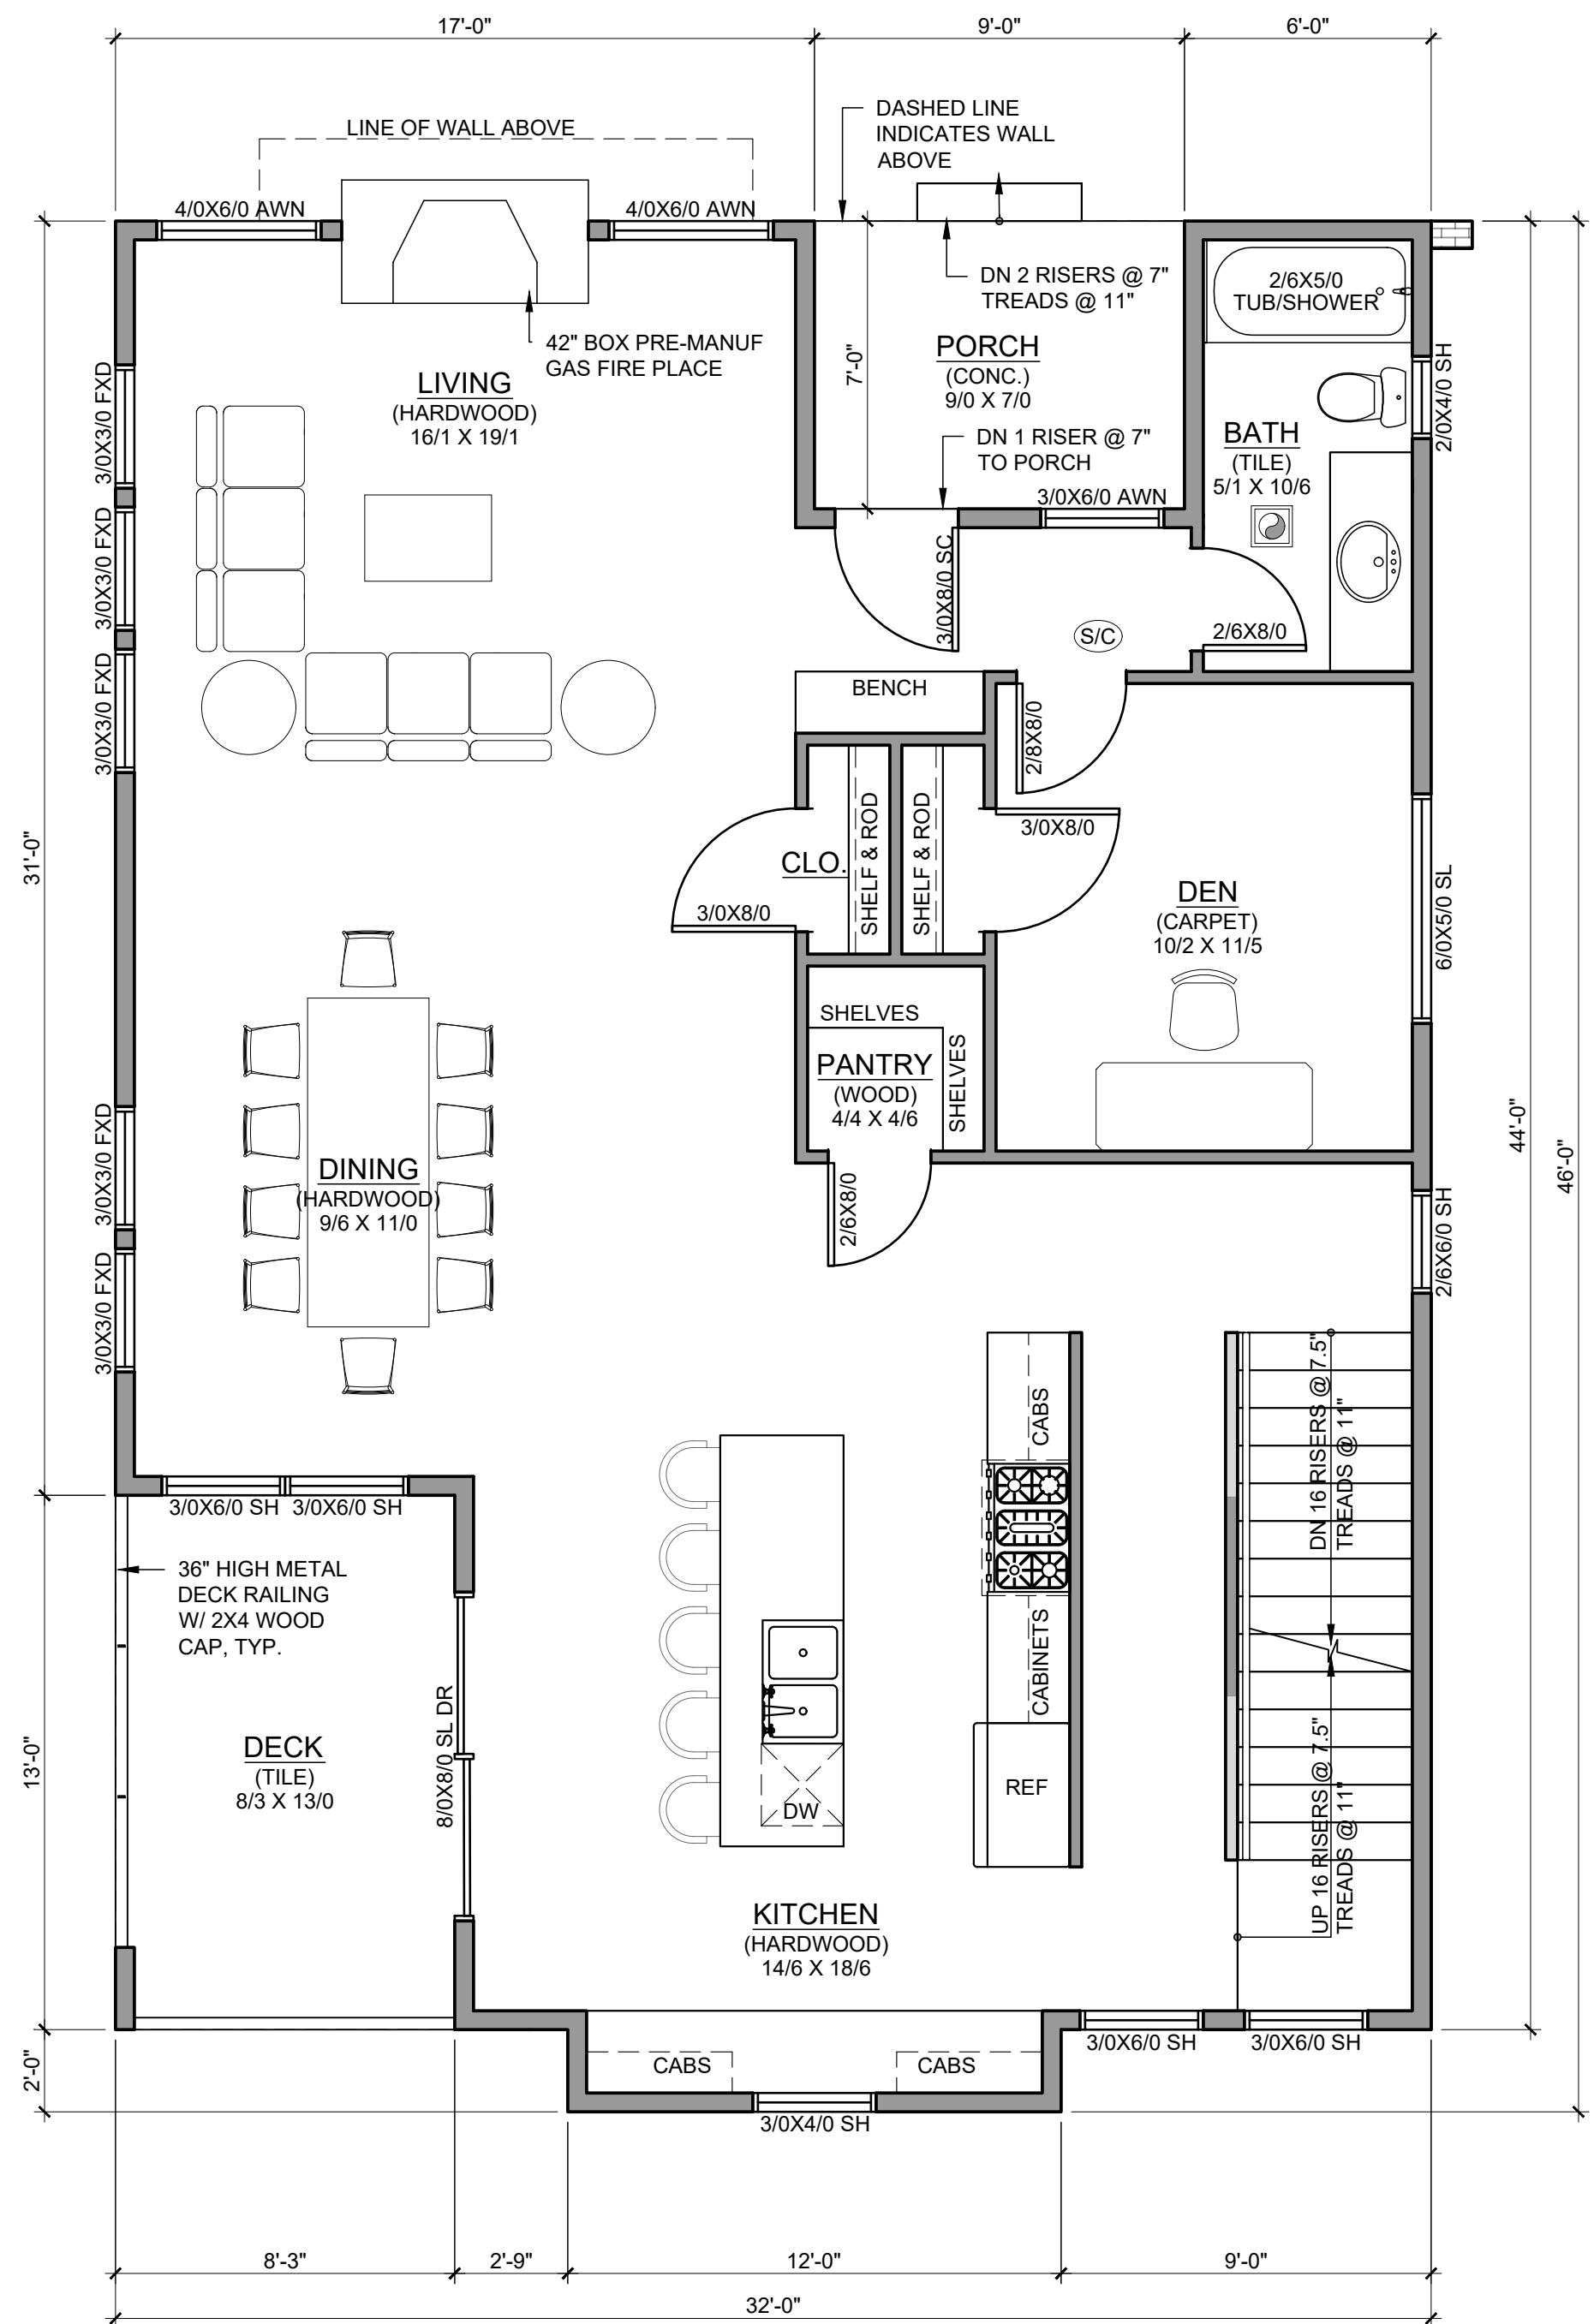

2 FIRST FLOOR PLAN
1,188 SF
Scale: 1/4" = 1'-0"

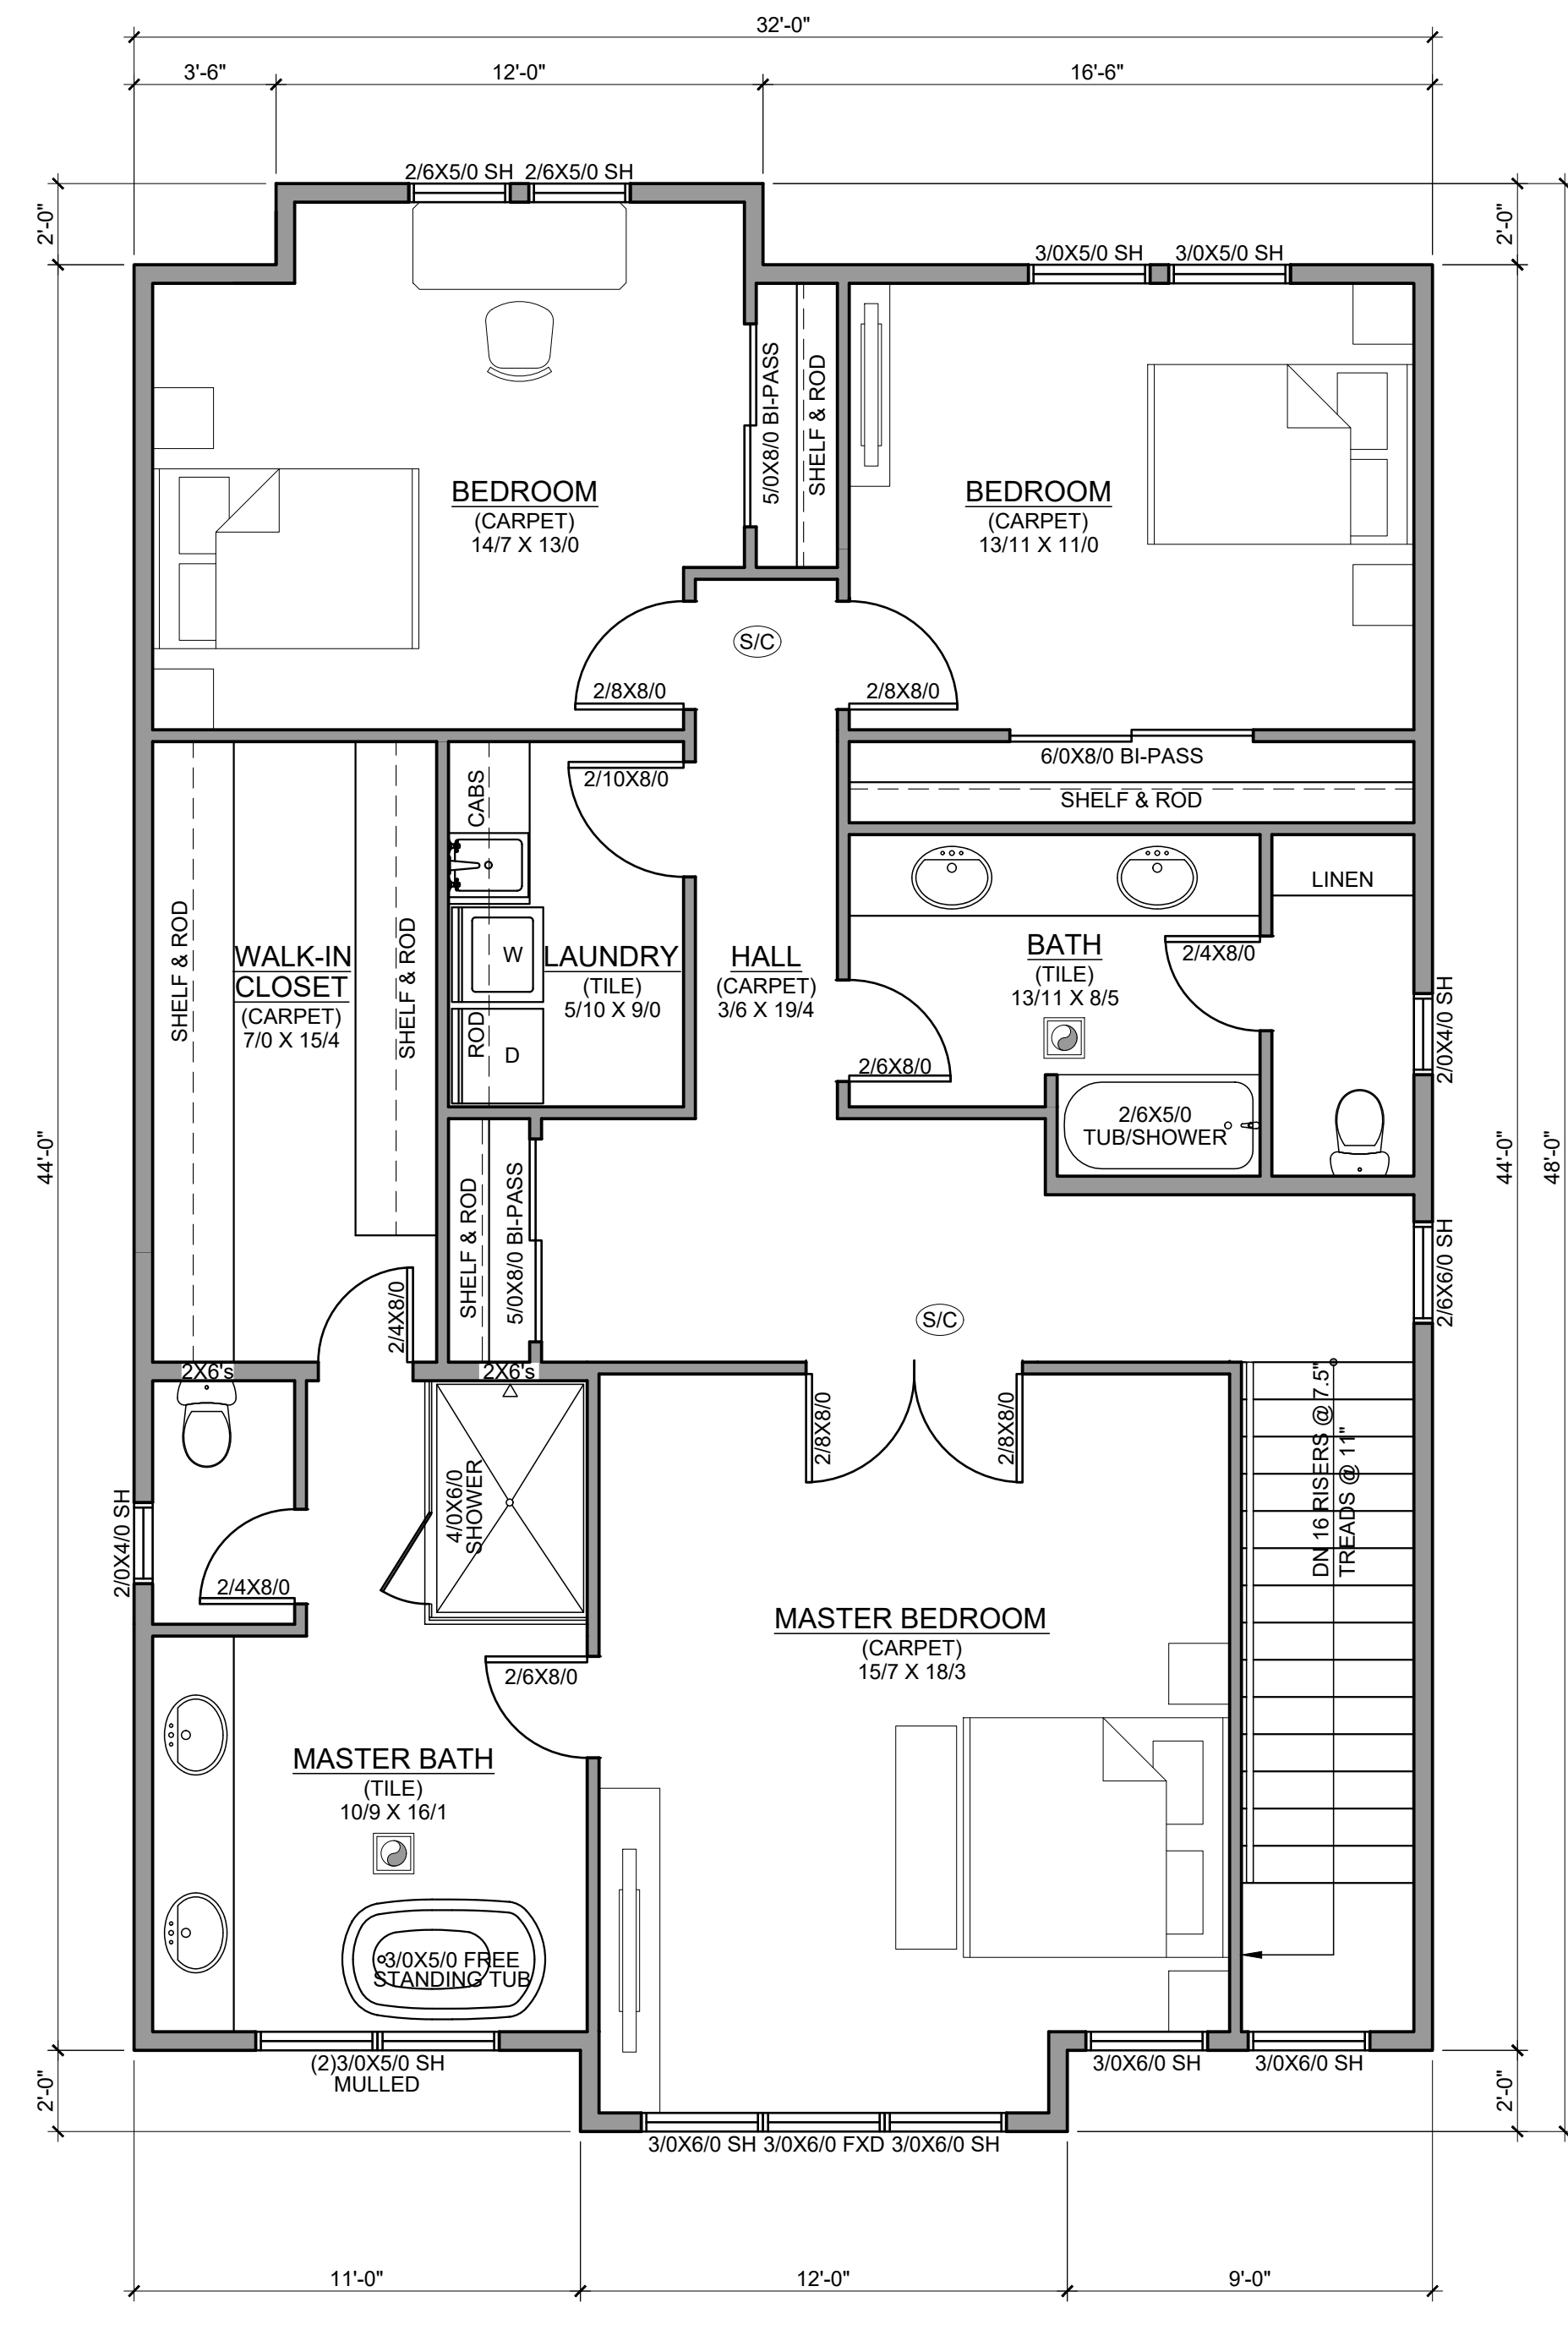

3 SECOND FLOOR PLAN
1,308 SF
Scale: 1/4" = 1'-0"

CHECKED BY	RALPH TAHRAN
DRAWN BY	CAT
DATE	ISSUE/REVISION
06.27.22	PERMIT SET
06.27.22	REVISION

PROJ NO.
2022-007

2-21-24
SHEET CONTENTS
MARKETING
FLOOR PLANS

SHEET NUMBER

TAHRAN ARCHITECTURE & PLANNING LLC
333 S. STATE ST. SUITE V, PMB #32 LAKE OSWEGO, OR 97034
T (503) 539 8802 | e ralph@tahrancpa.com

SW 18TH LOT 6
SW 18TH DR
PORTLAND, OREGON, 97239

A1.0