




SQUARE FOOTAGES :

BASEMENT: 594 SF + 462 SF GARAGE
FIRST FLOOR: 1,212 SF
SECOND FLOOR: 1,296 SF
TOTAL: 3,102 SF

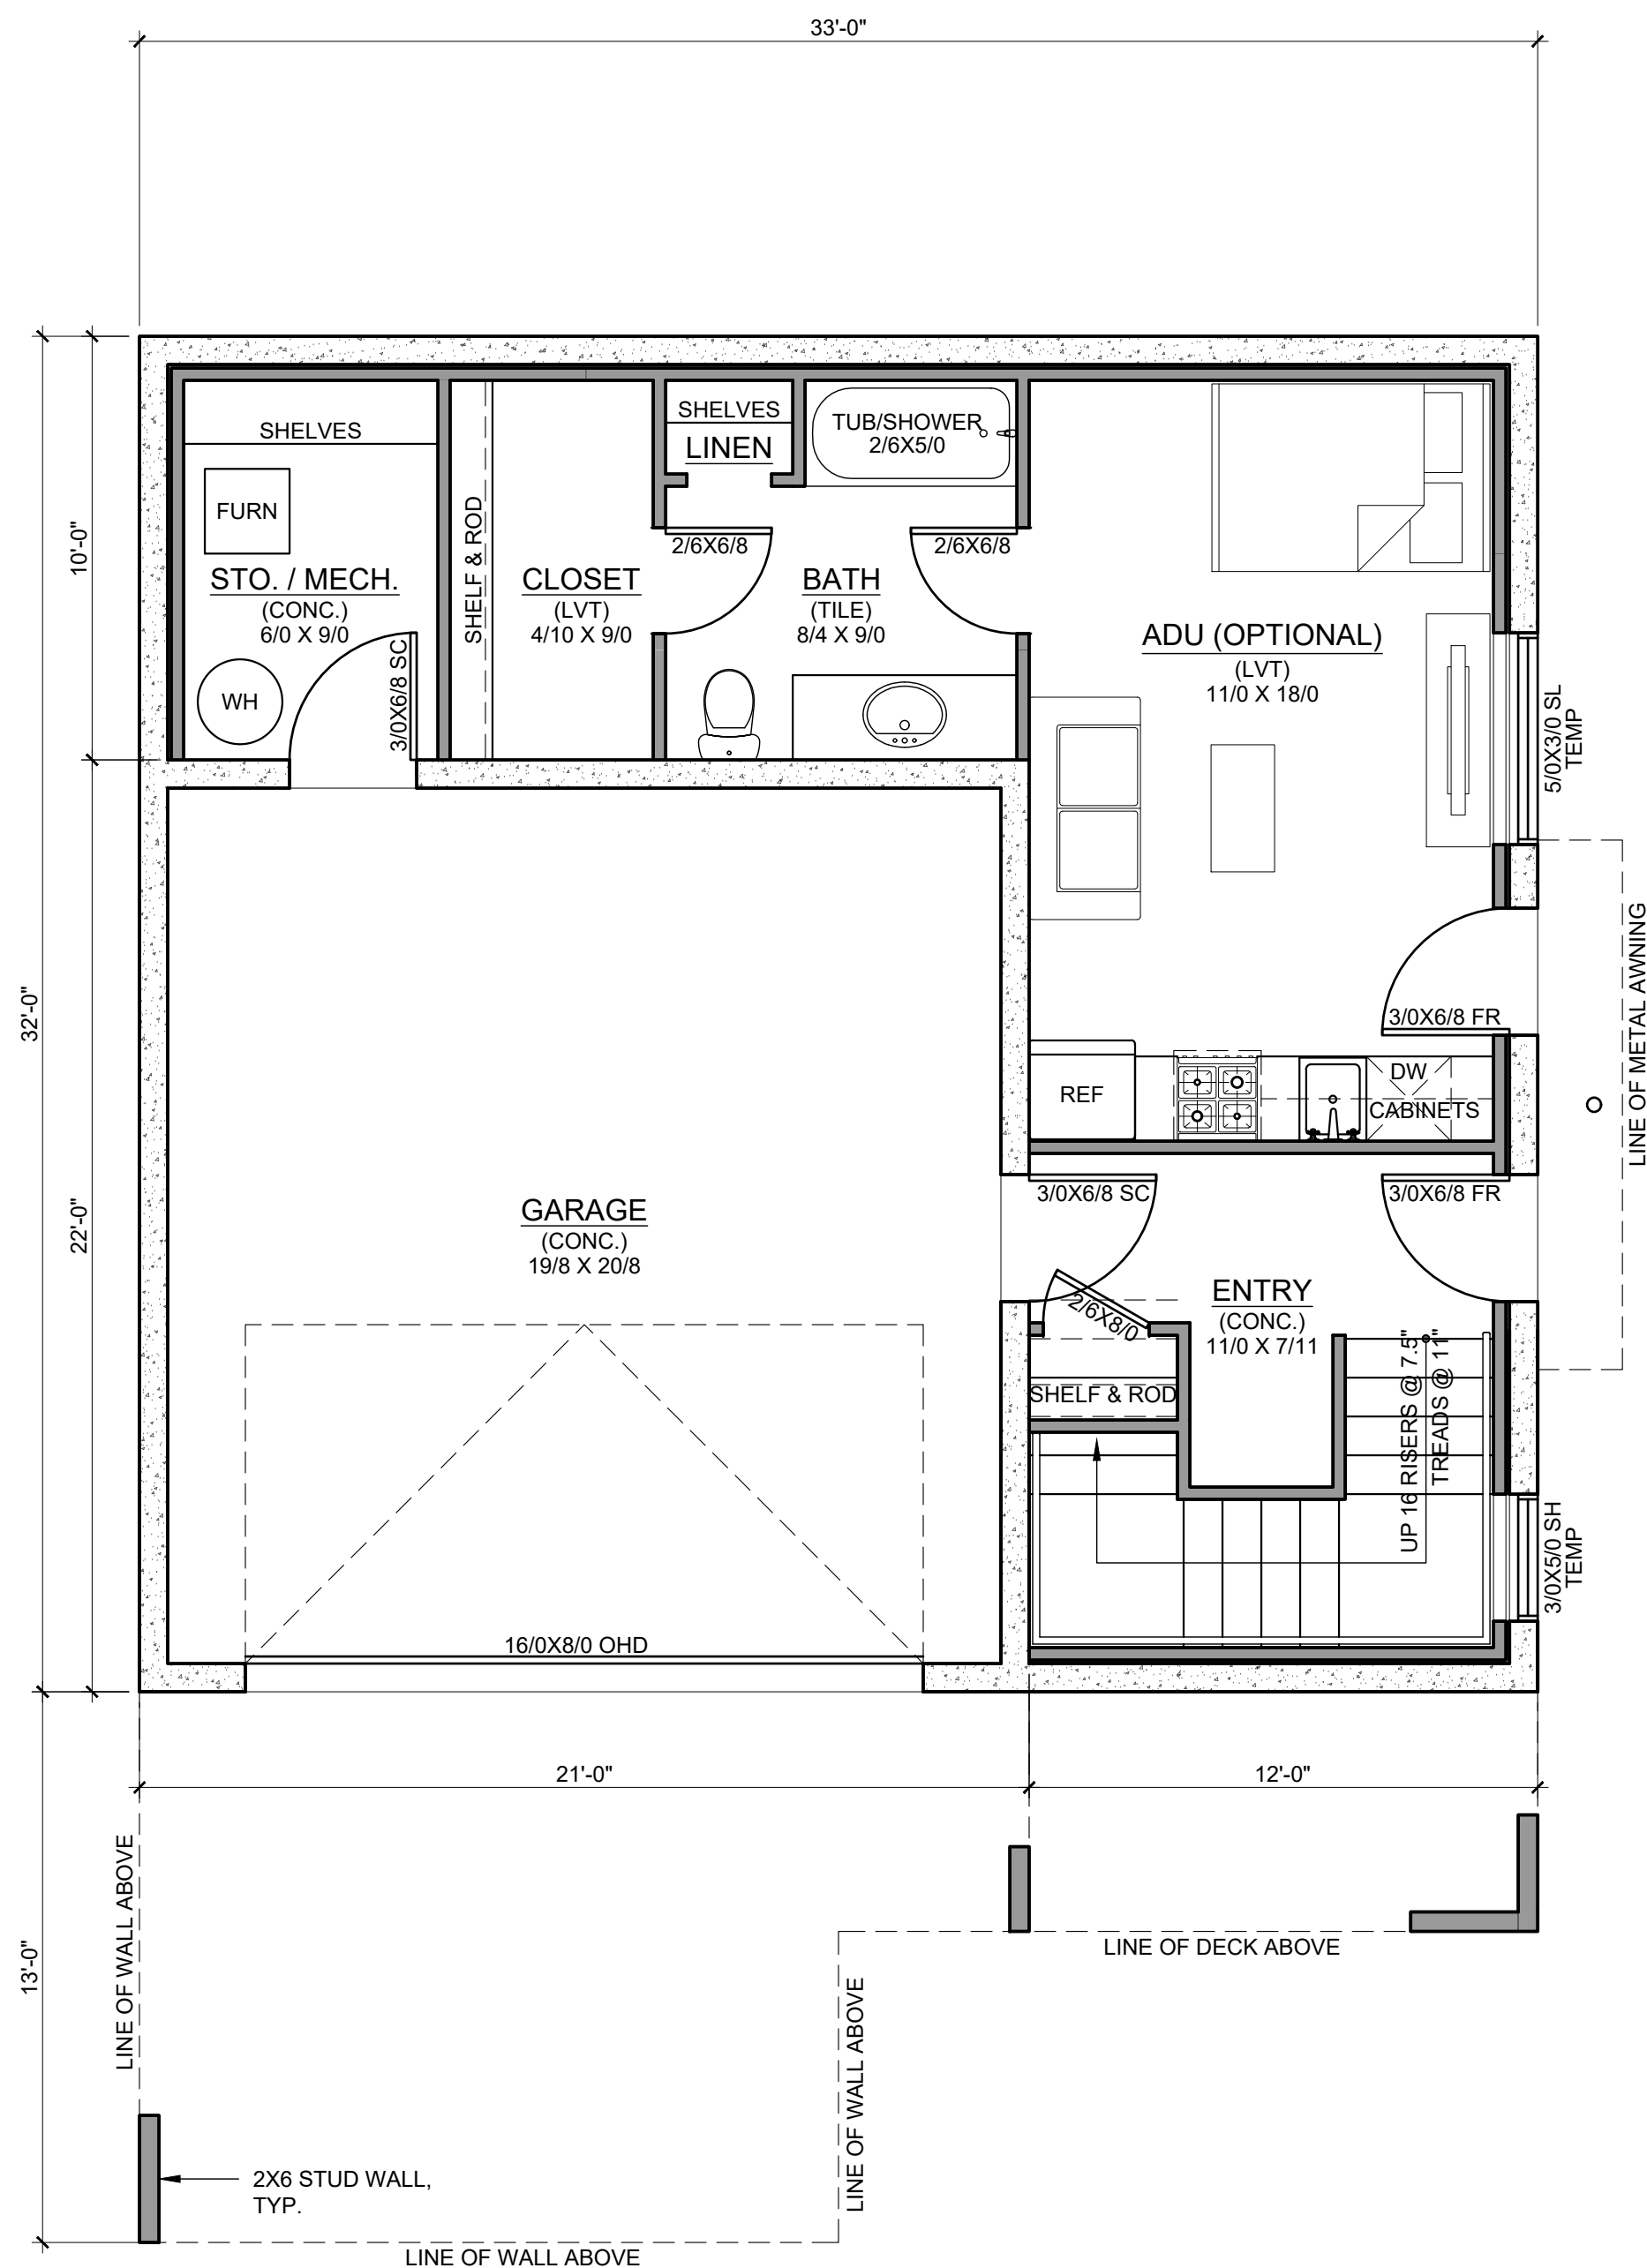


1 BASEMENT FLOOR PLAN

594 SF + 462 SF GARAGE
Scale: 1/4" = 1'-0"

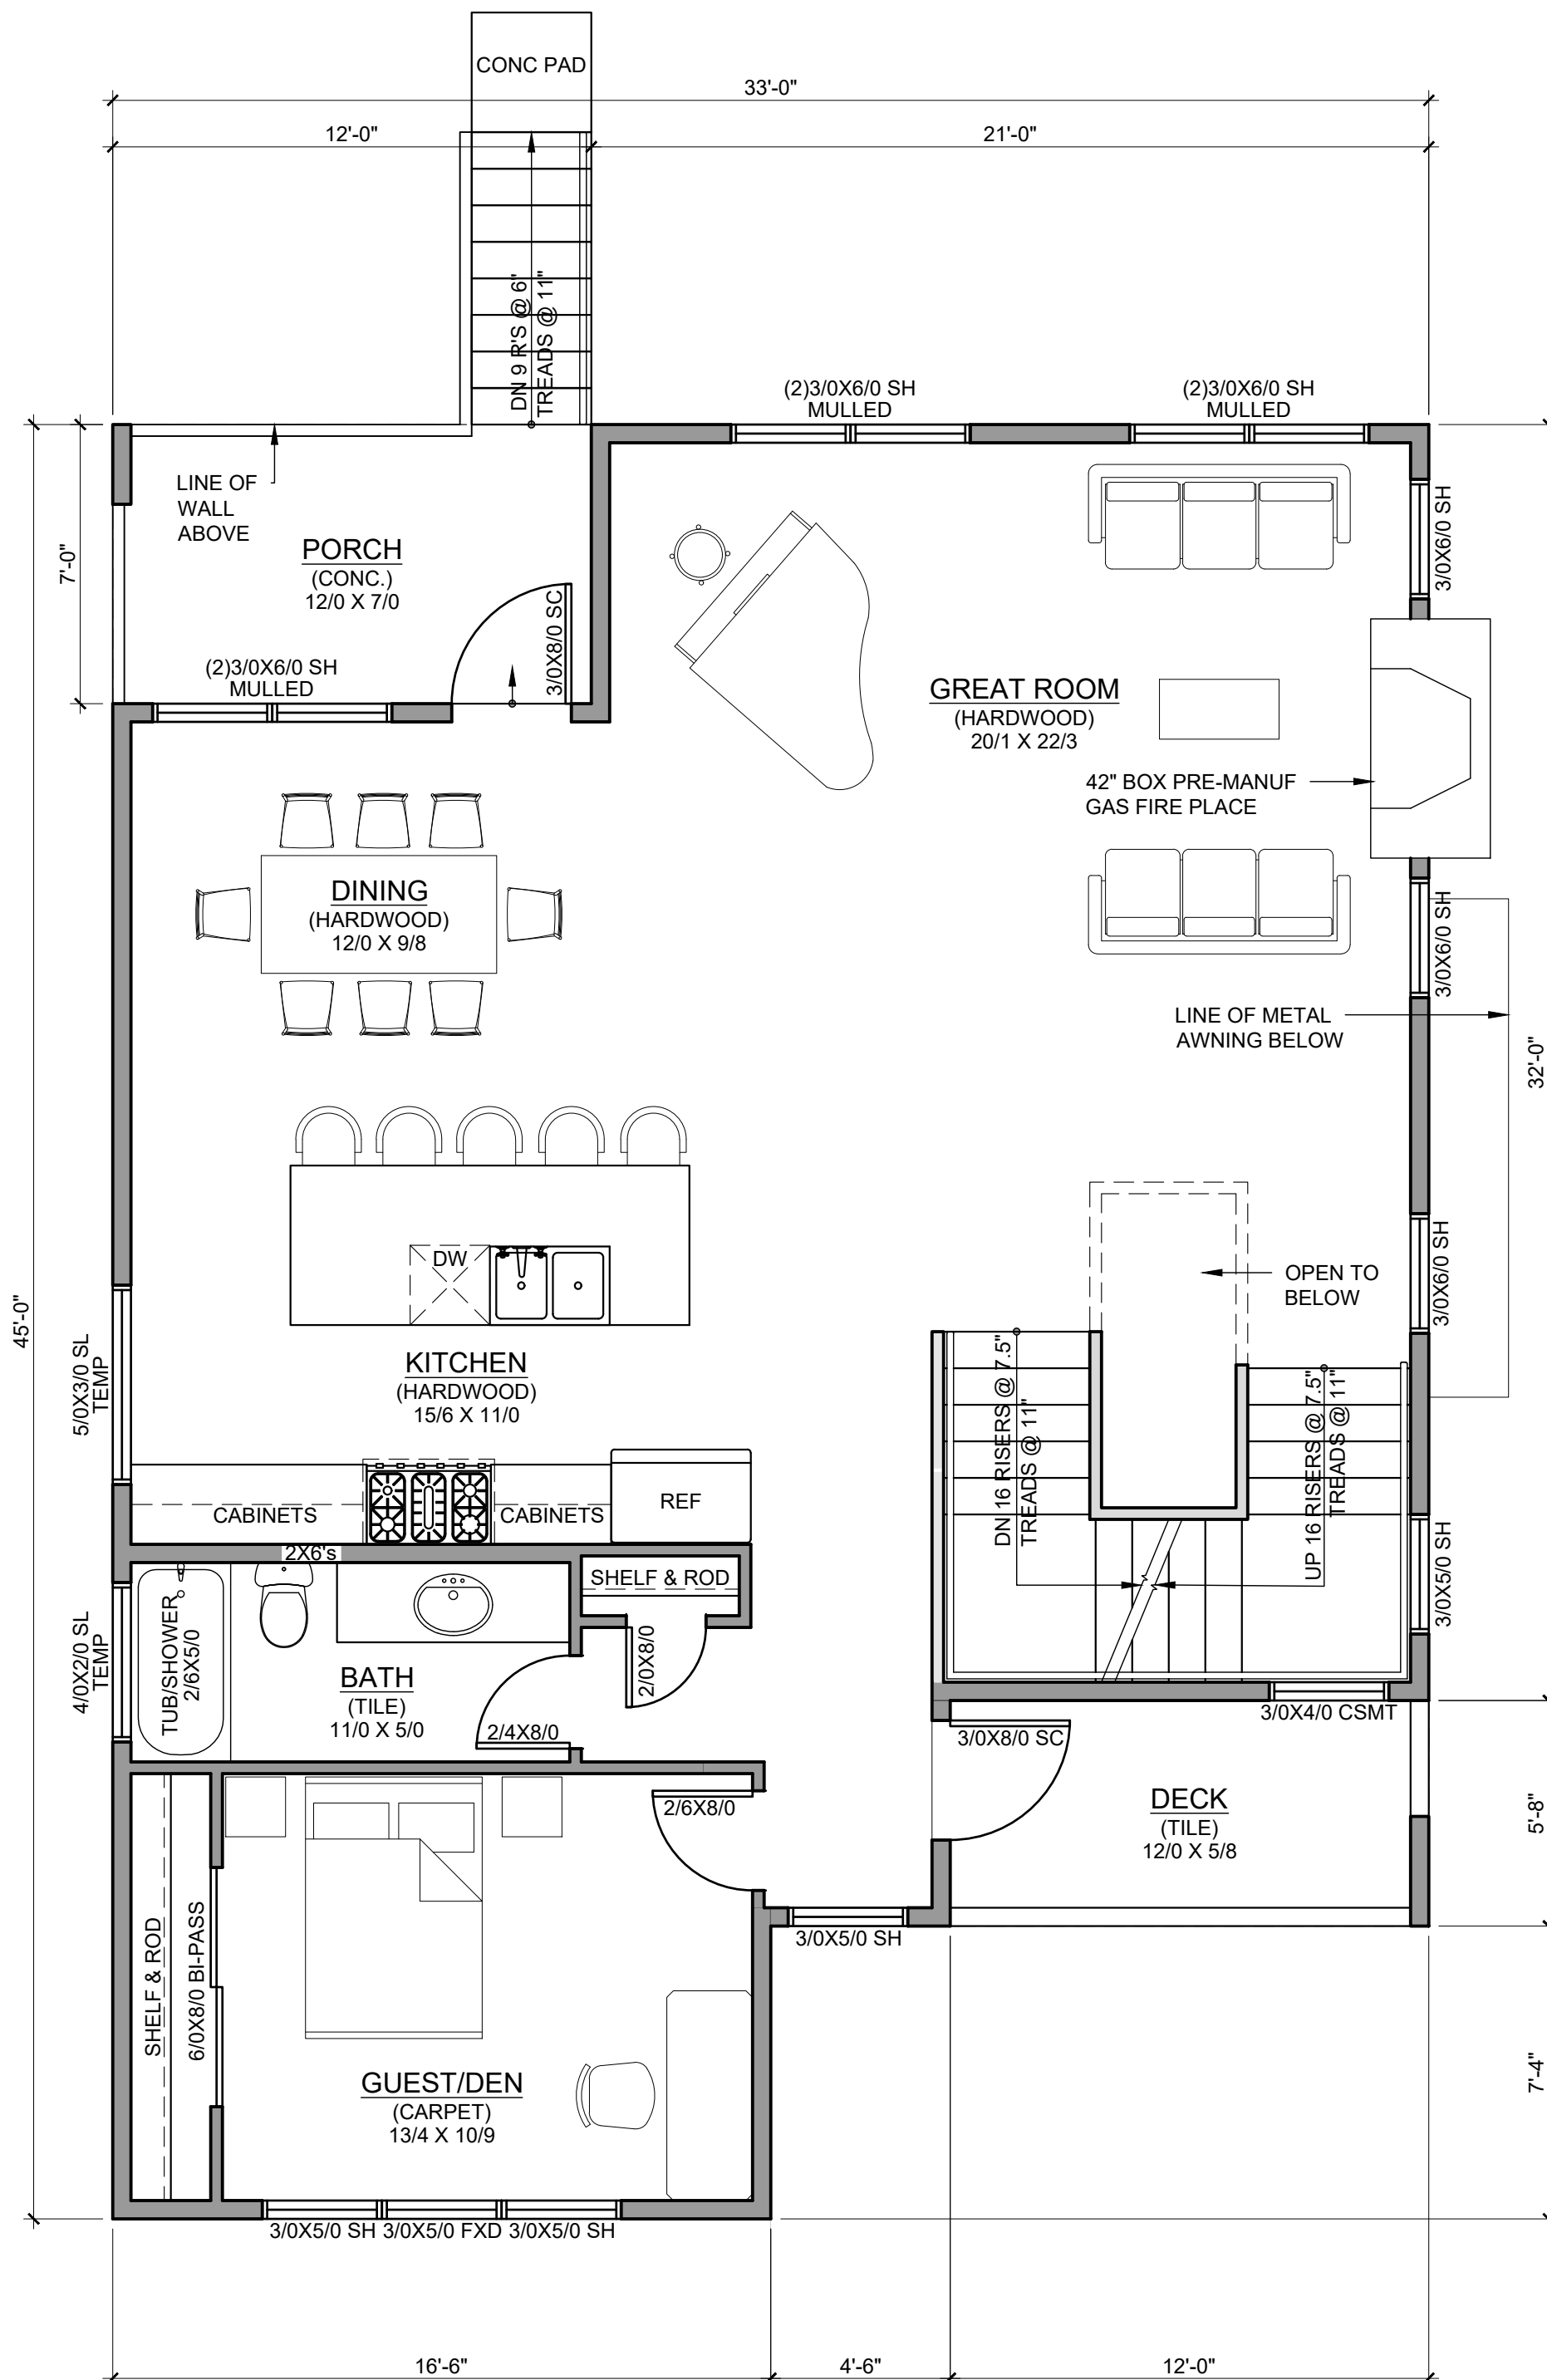 

2 FIRST FLOOR PLAN

1,212 SF
Scale: 1/4" = 1'-0"

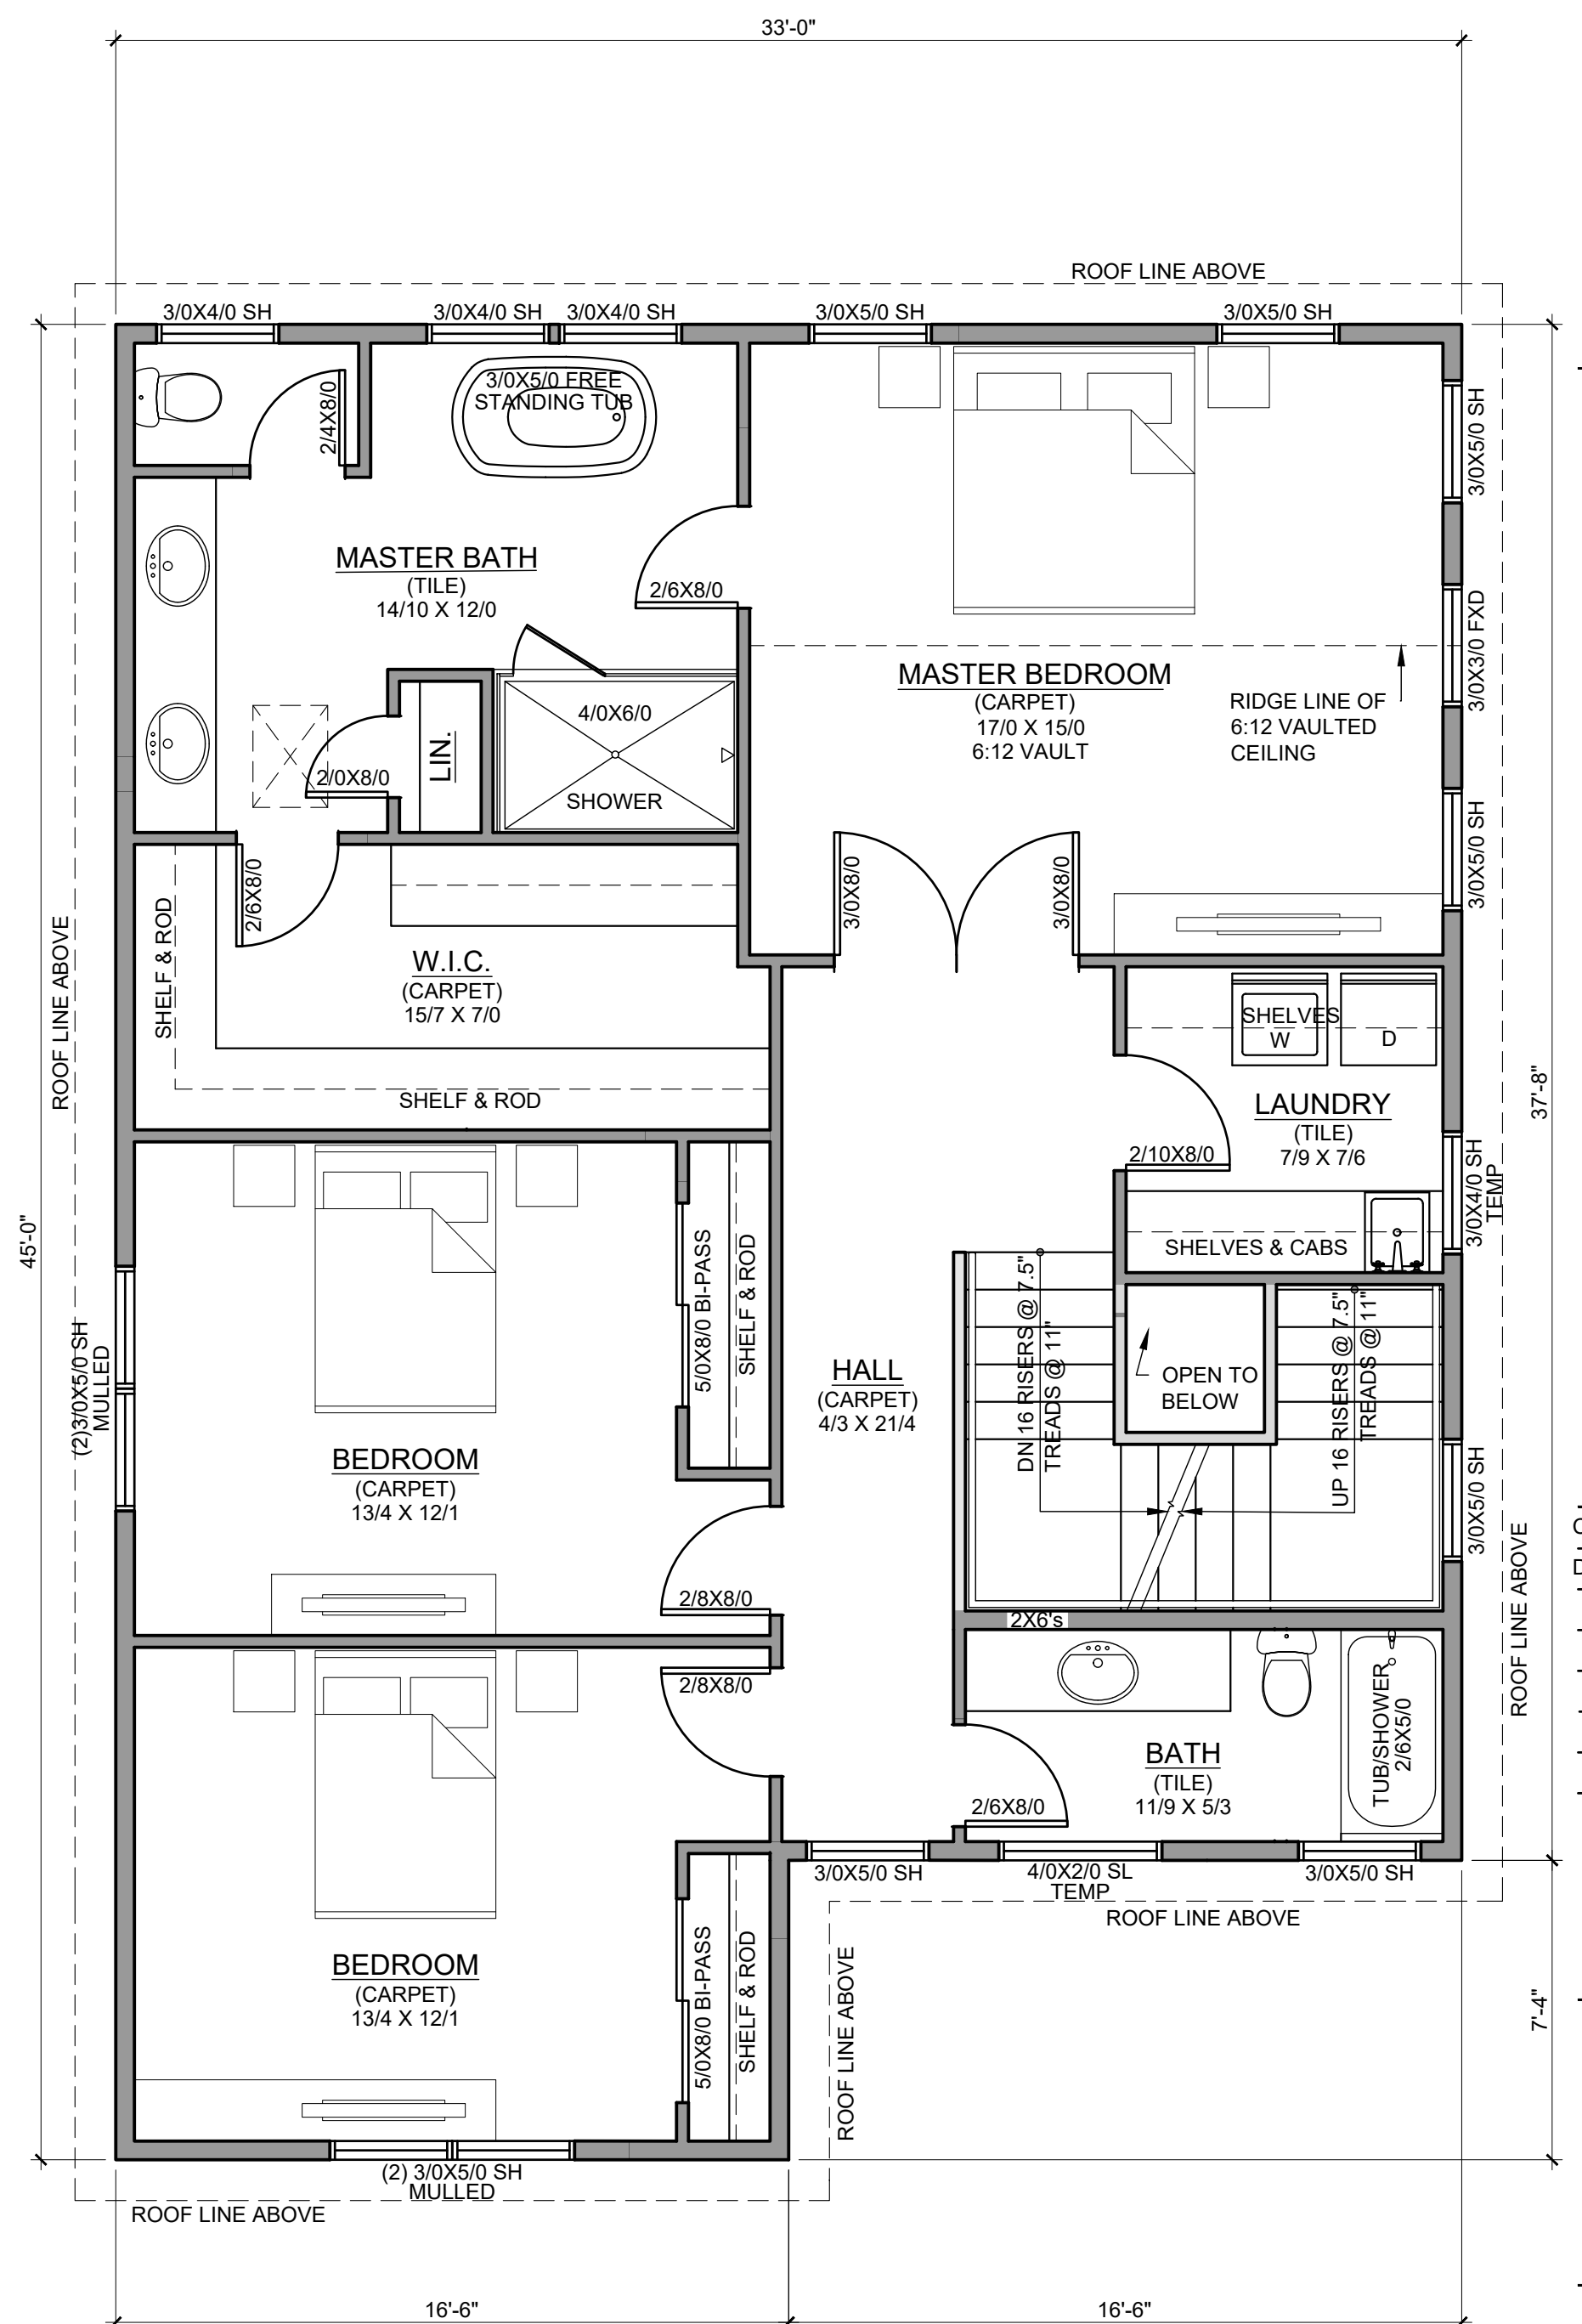

3 SECOND FLOOR PLAN

1,296 SF
Scale: 1/4" = 1'-0"

