



SQUARE FOOTAGES :

BASEMENT: 594 SF + 462 SF GARAGE
MAIN FLOOR: 1,199 SF
UPPER FLOOR: 1,192 SF
TOTAL: 2,985 SF

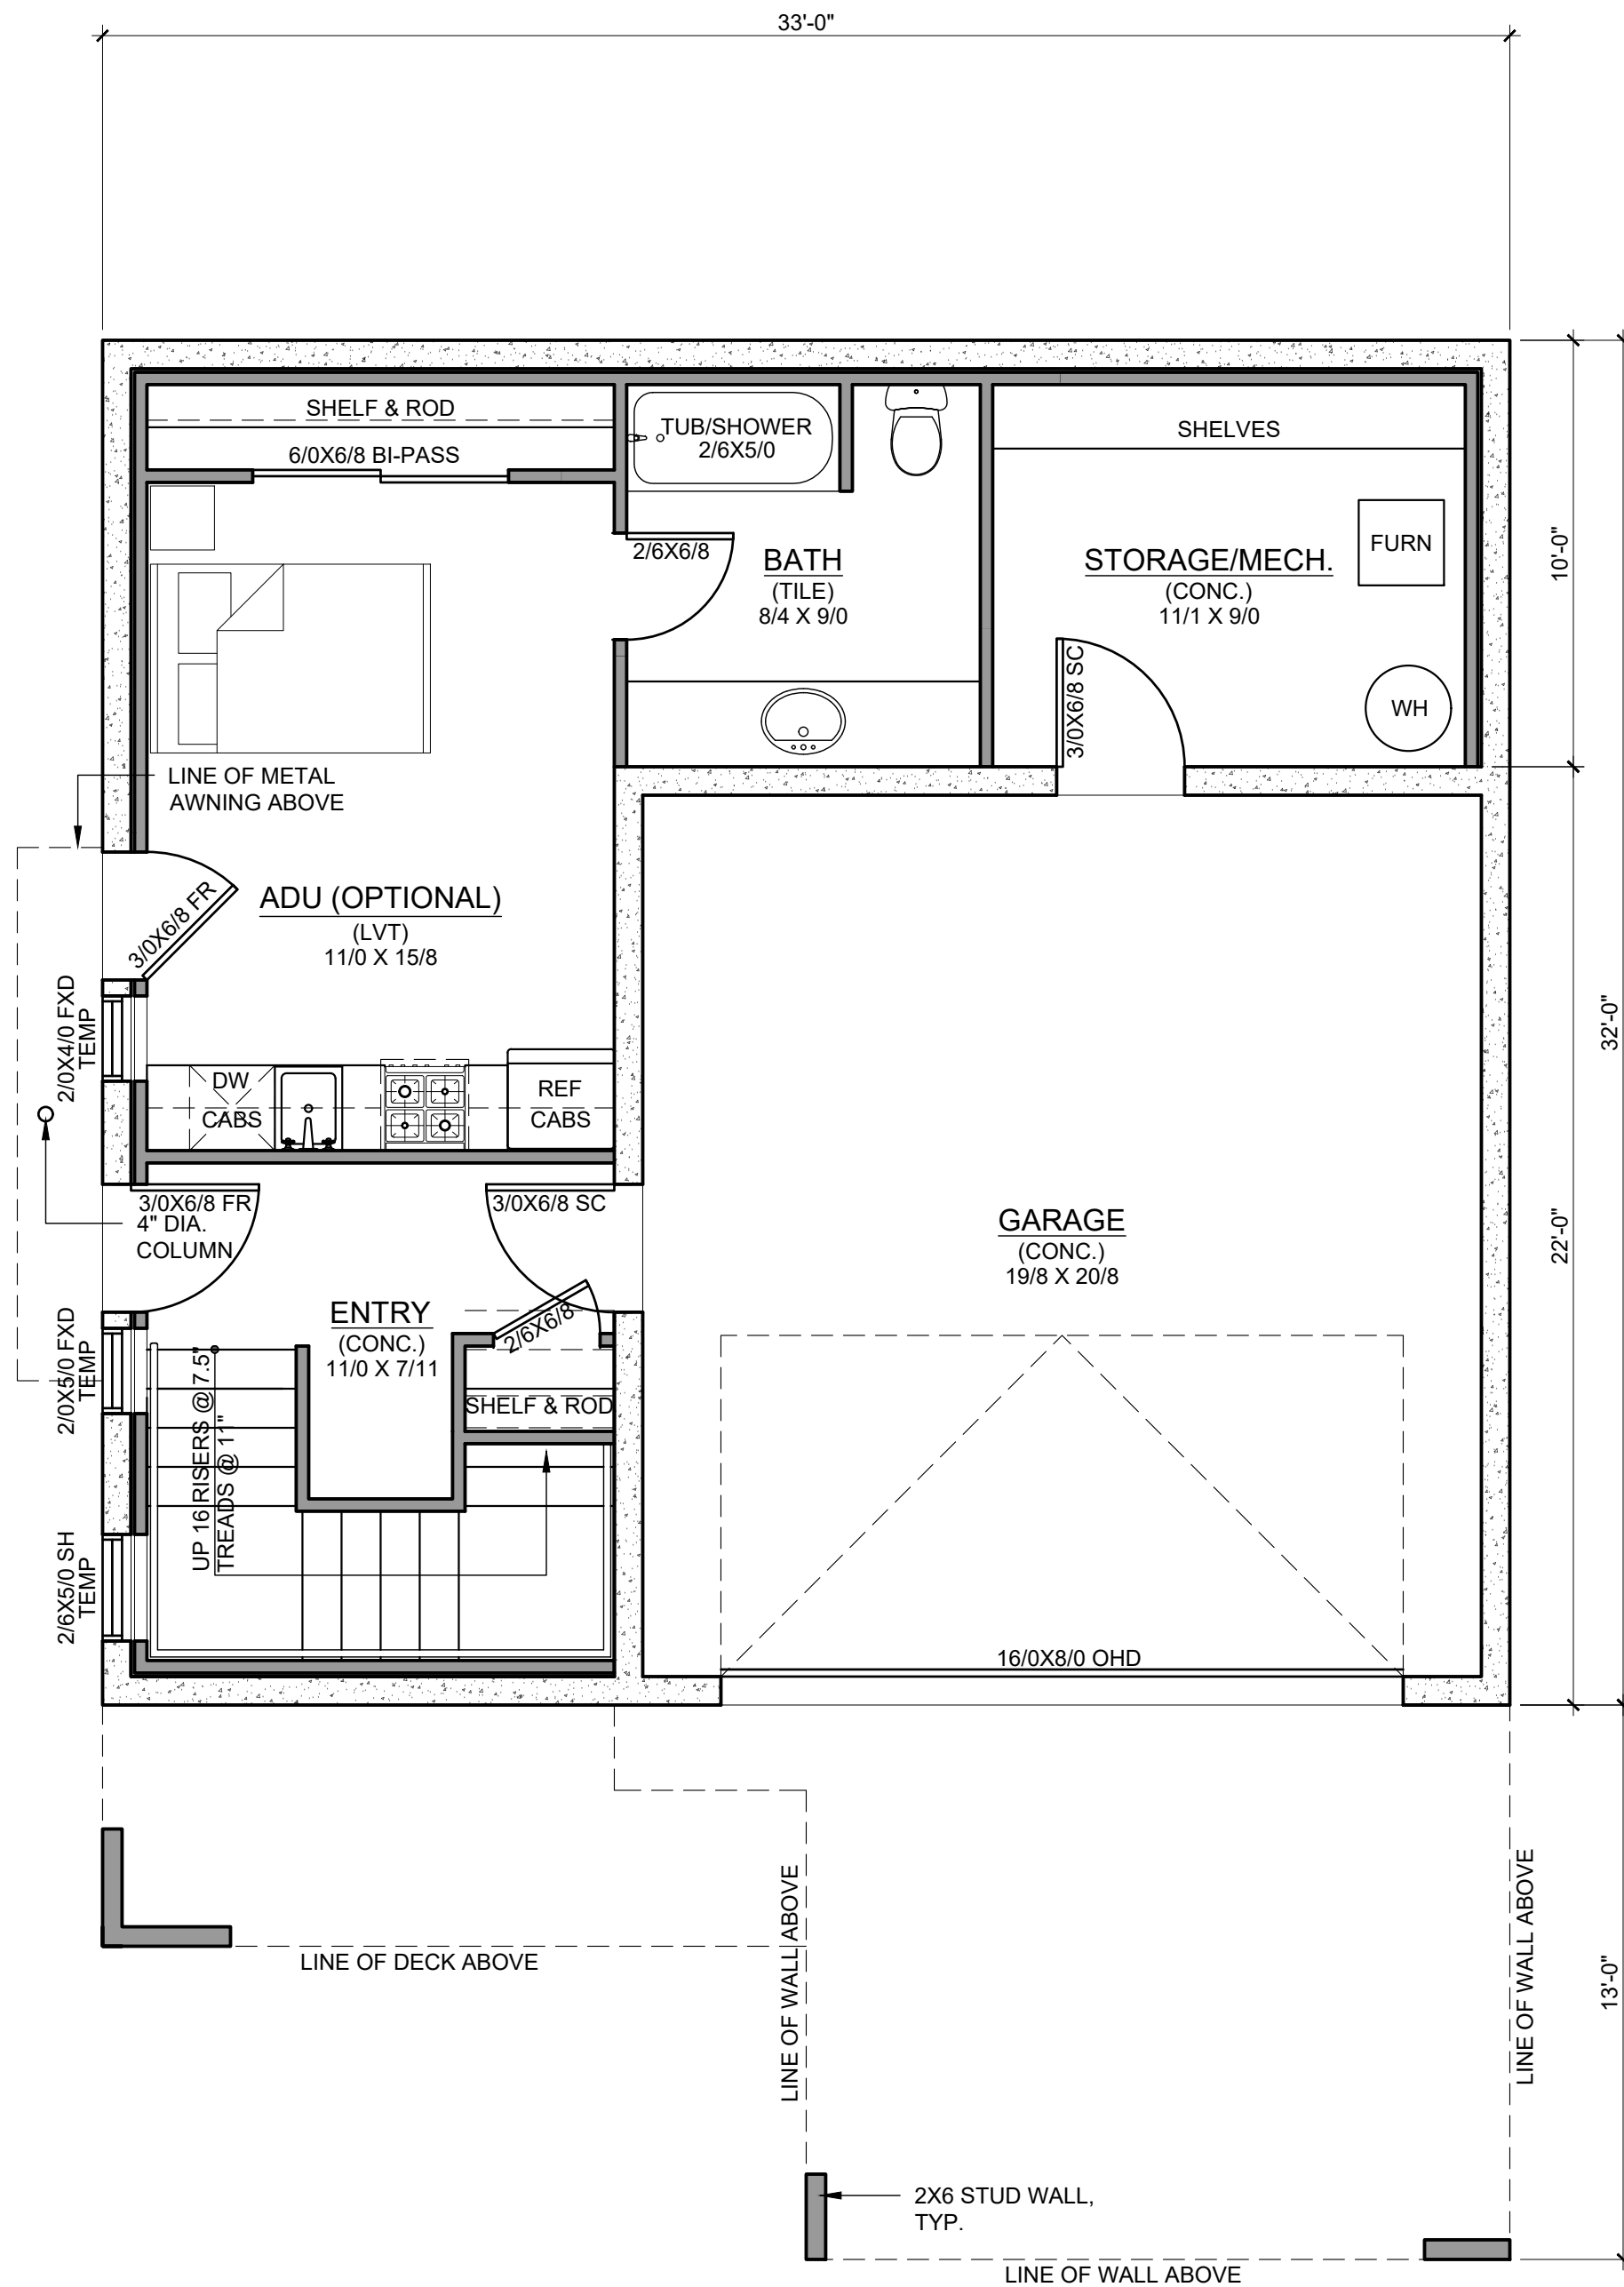


1 BASEMENT FLOOR PLAN

594 SF + 462 SF GARAGE
Scale: 1/4" = 1'-0"

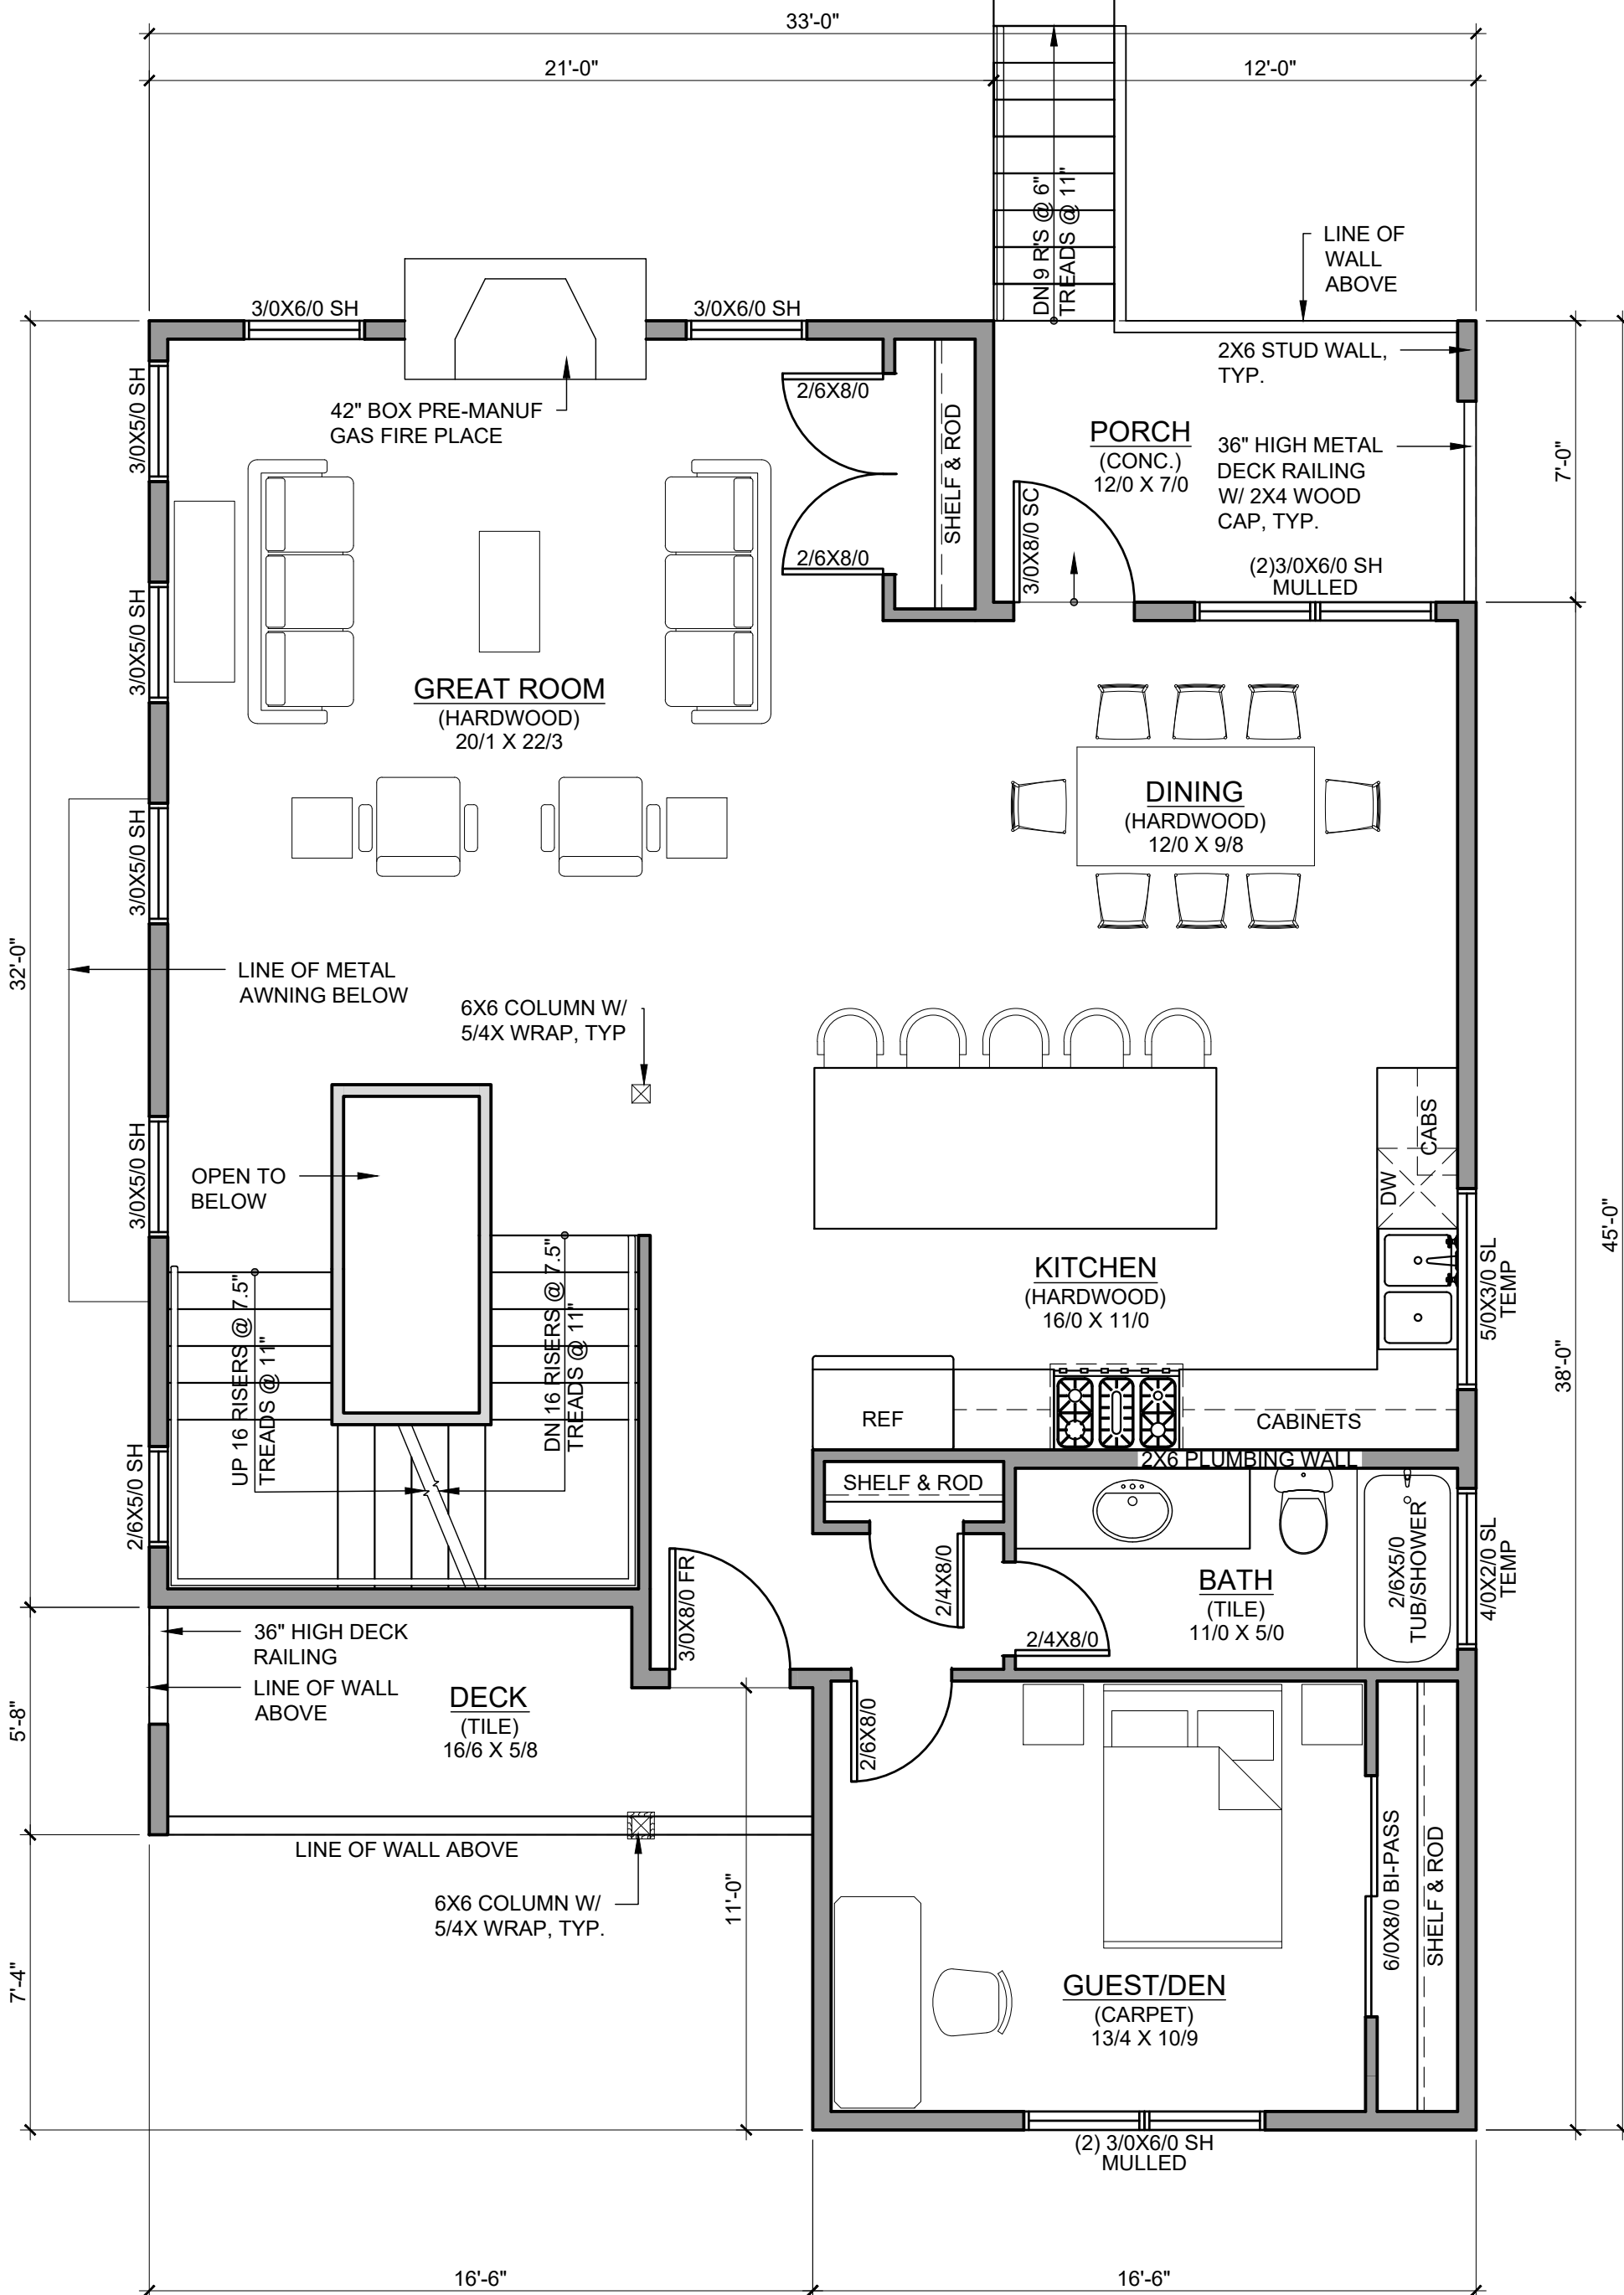

2 FIRST FLOOR PLAN

1,199 SF
Scale: 1/4" = 1'-0"

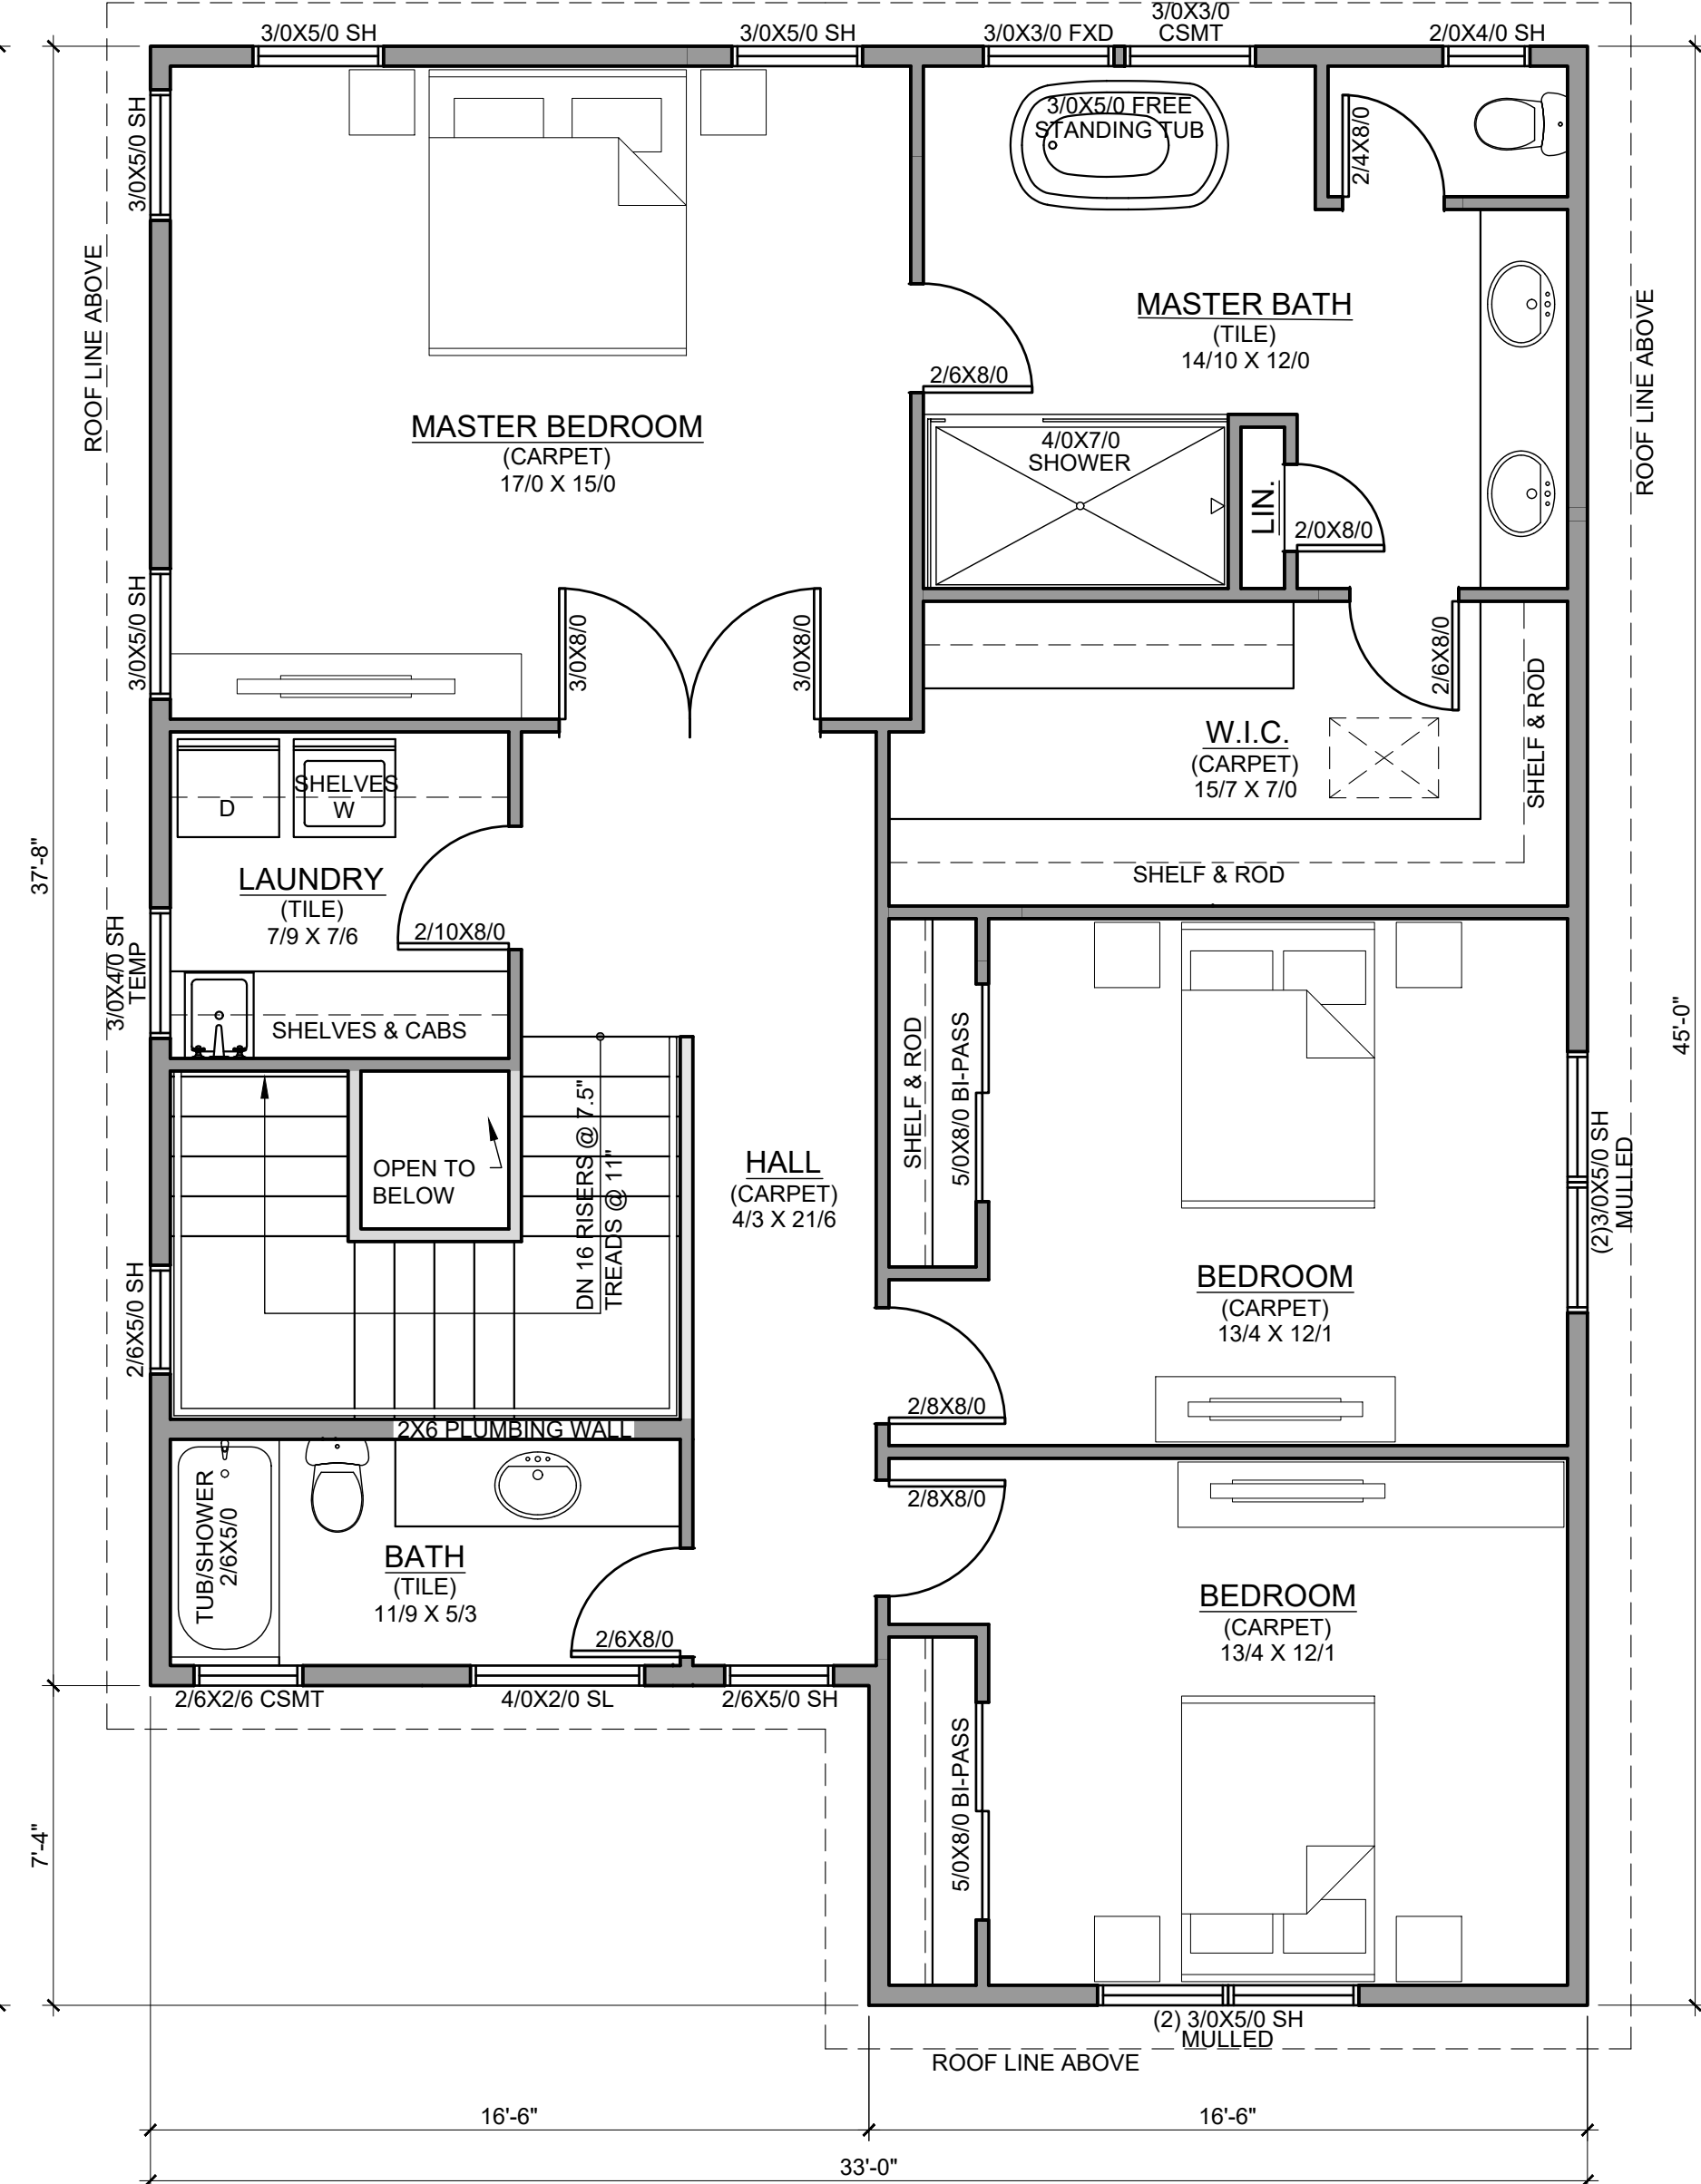

3 SECOND FLOOR PLAN

1,192 SF
Scale: 1/4" = 1'-0"



CHECKED BY	RALPH TAHRAN
DRAWN BY	CAT
DATE	ISSUE/REVISION
02.08.24	PERMIT SET
02.08.24	REVISION

PROJ NO.
2022-007

2-8-24
SHEET CONTENTS
MARKETING
FLOOR PLANS

SHEET NUMBER

SW 18TH LOT 8
SW 18TH DR
PORTLAND, OREGON, 97239

TAHRAN ARCHITECTURE & PLANNING LLC
333 S. STATE ST. SUITE V, PMB #32 LAKE OSWEGO, OR 97034
T (503) 539 8802 | e ralph@tahrancpa.com

A1.0